




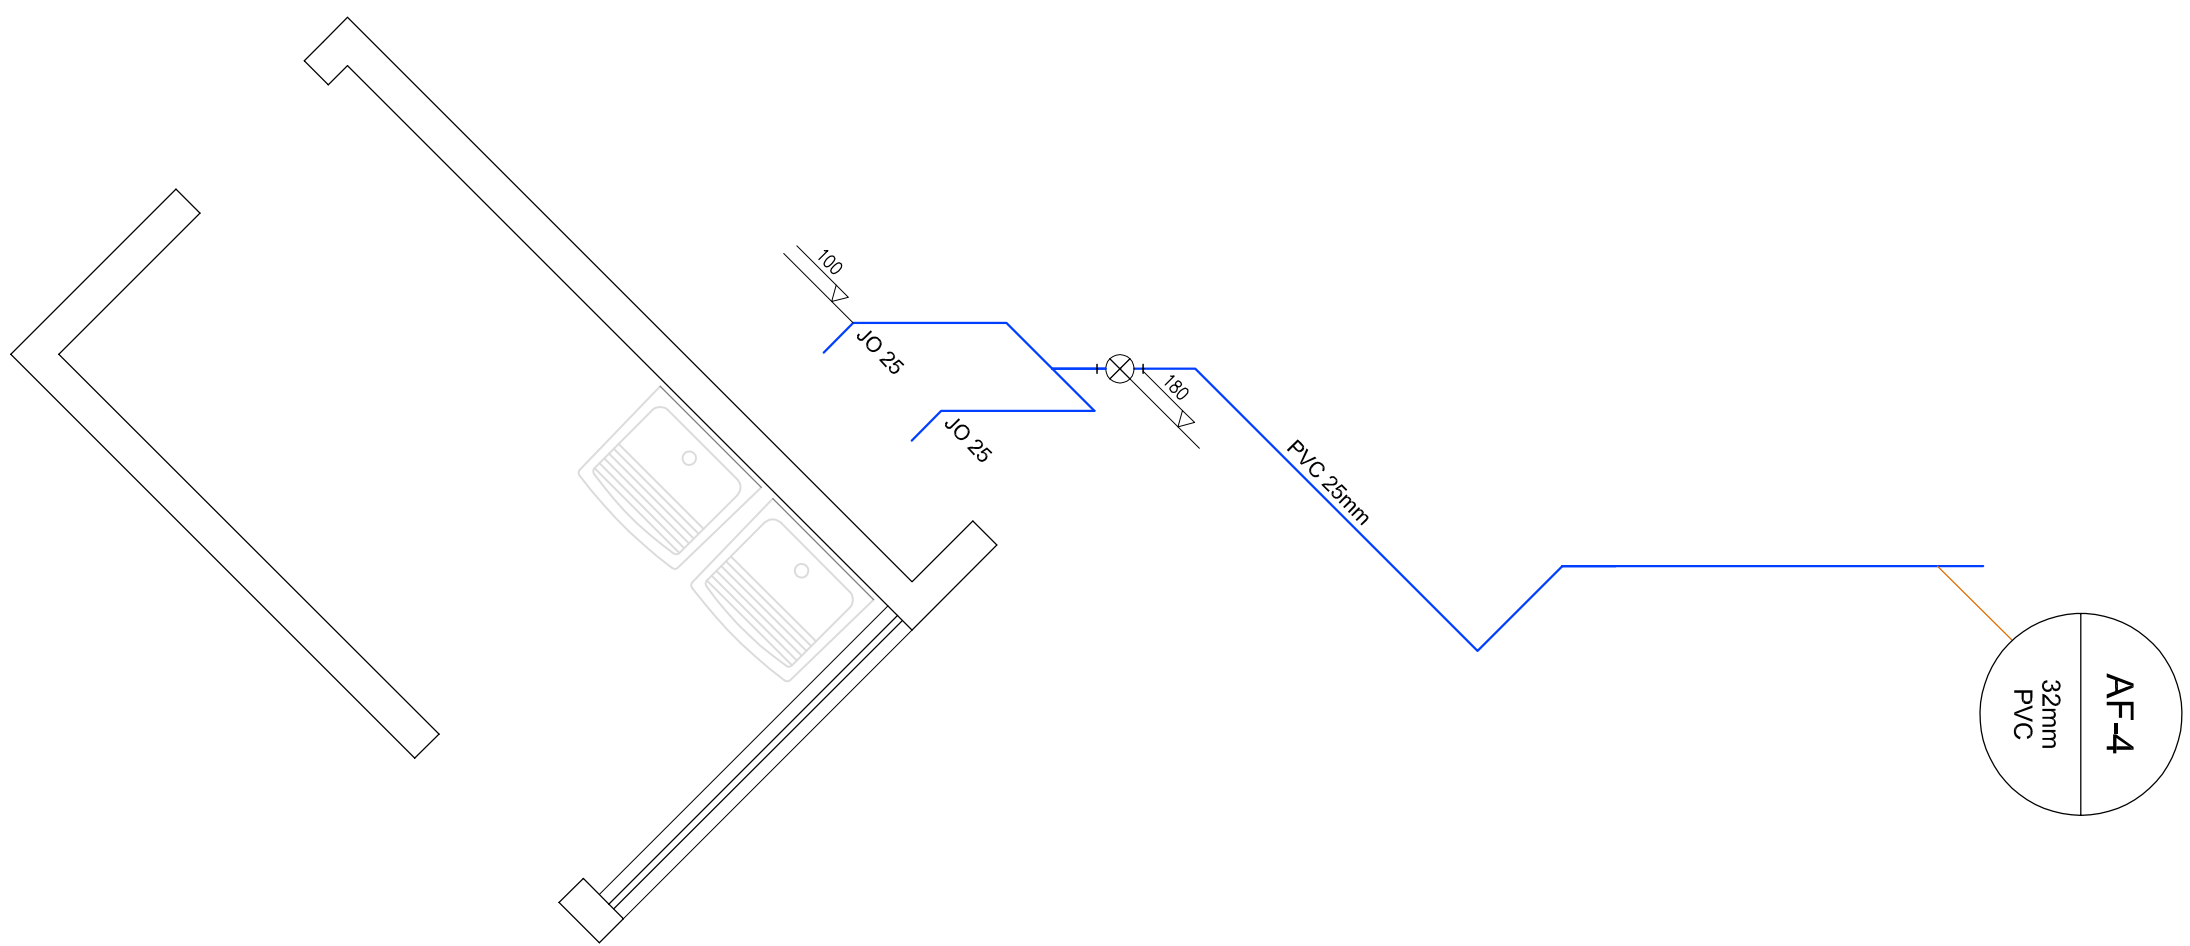


ISOMÉTRICO DML BLOCO 2
SEM ESCALA

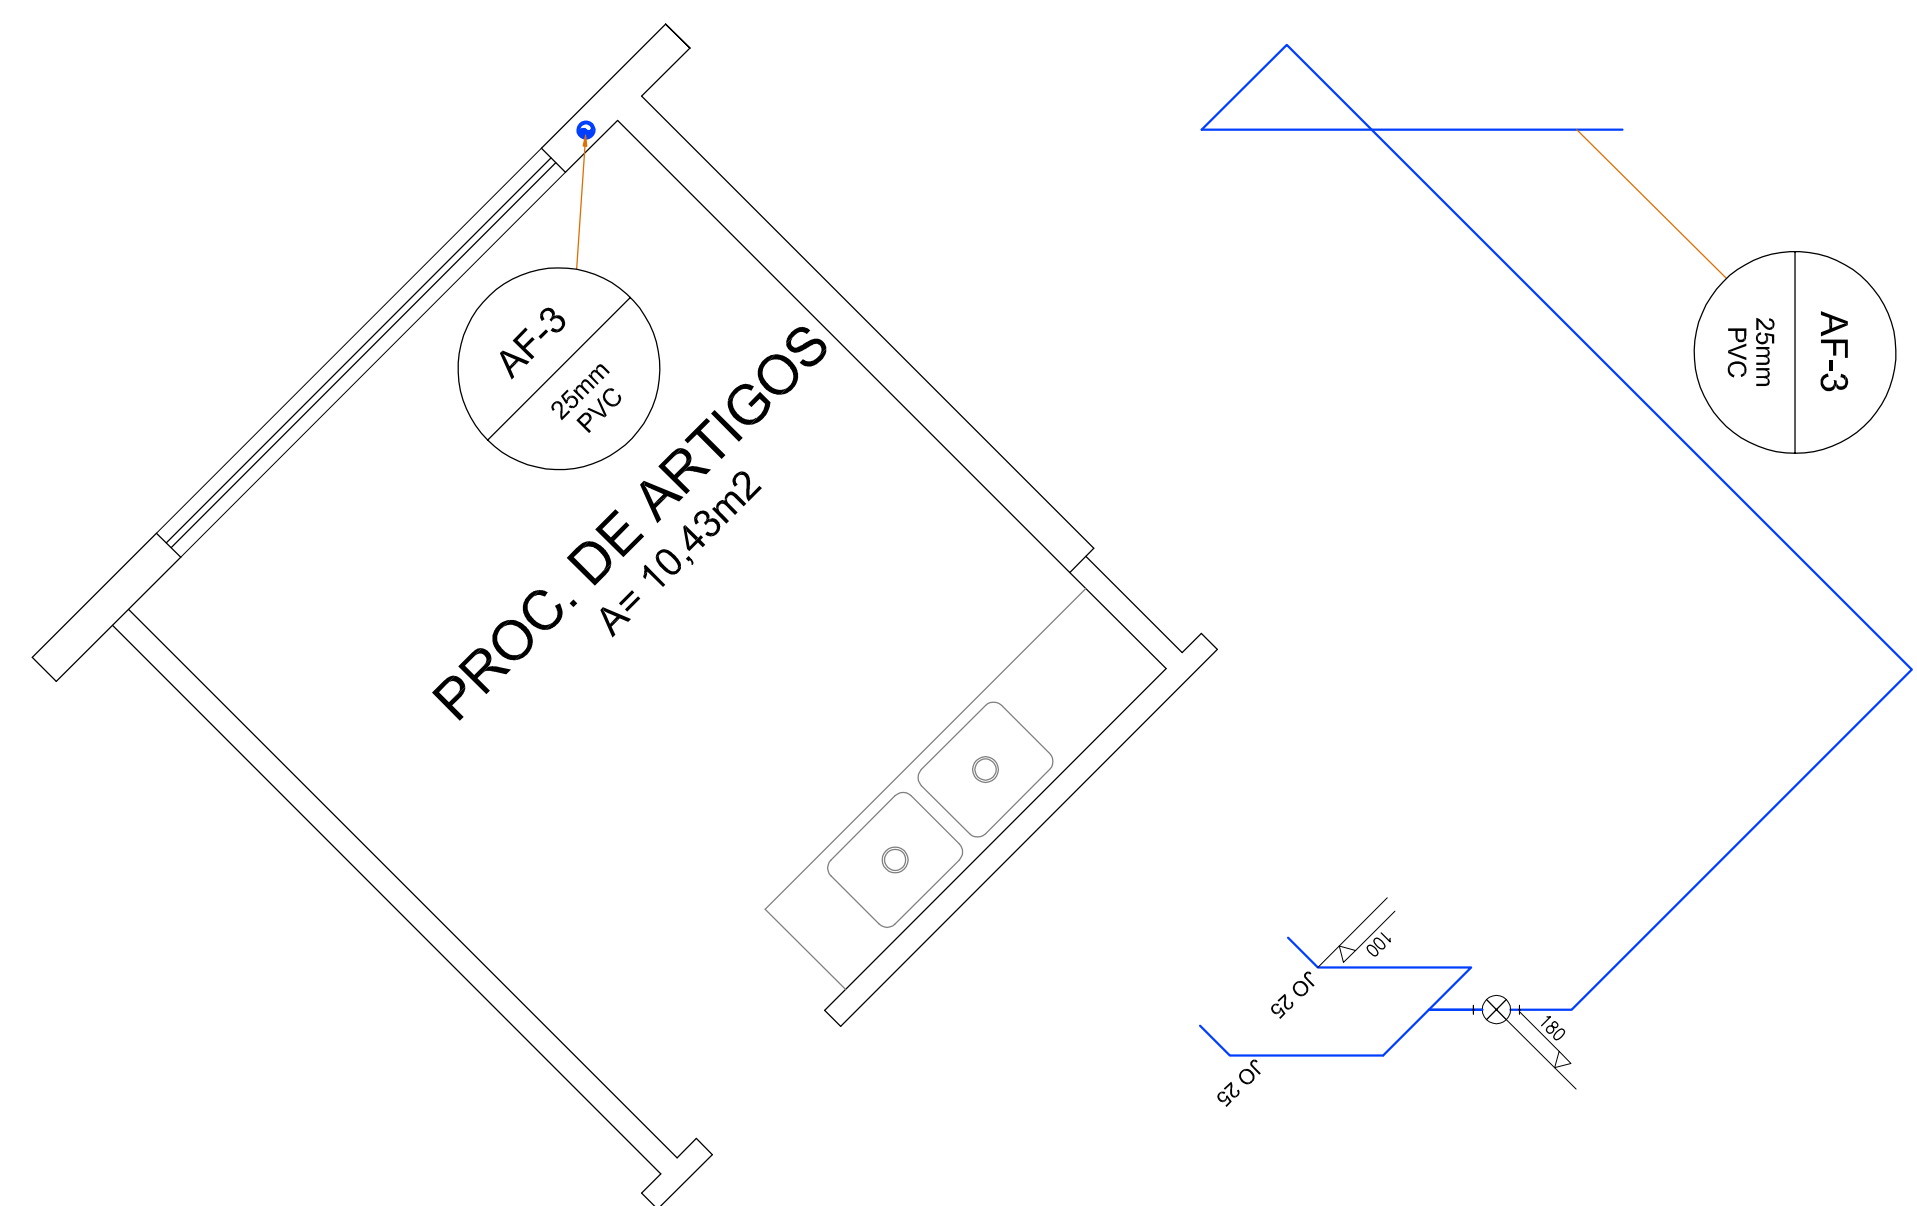


ISOMÉTRICO PROC. DE ARTIGOS BLOCO 2
SEM ESCALA

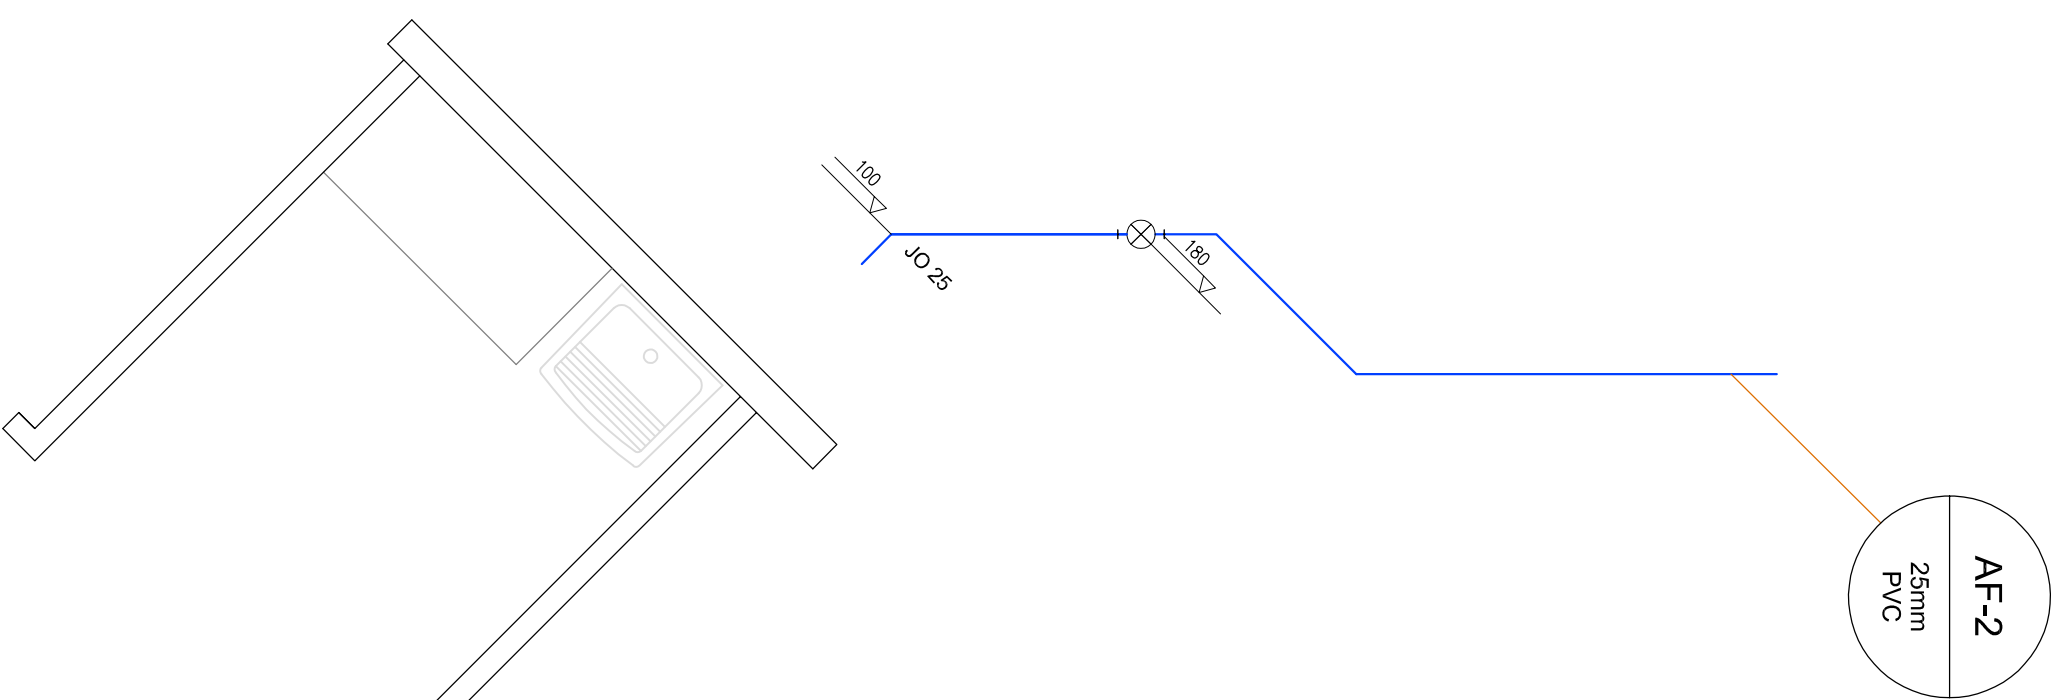


ISOMÉTRICO HIG. DE E.P.I. BLOCO 2
SEM ESCALA

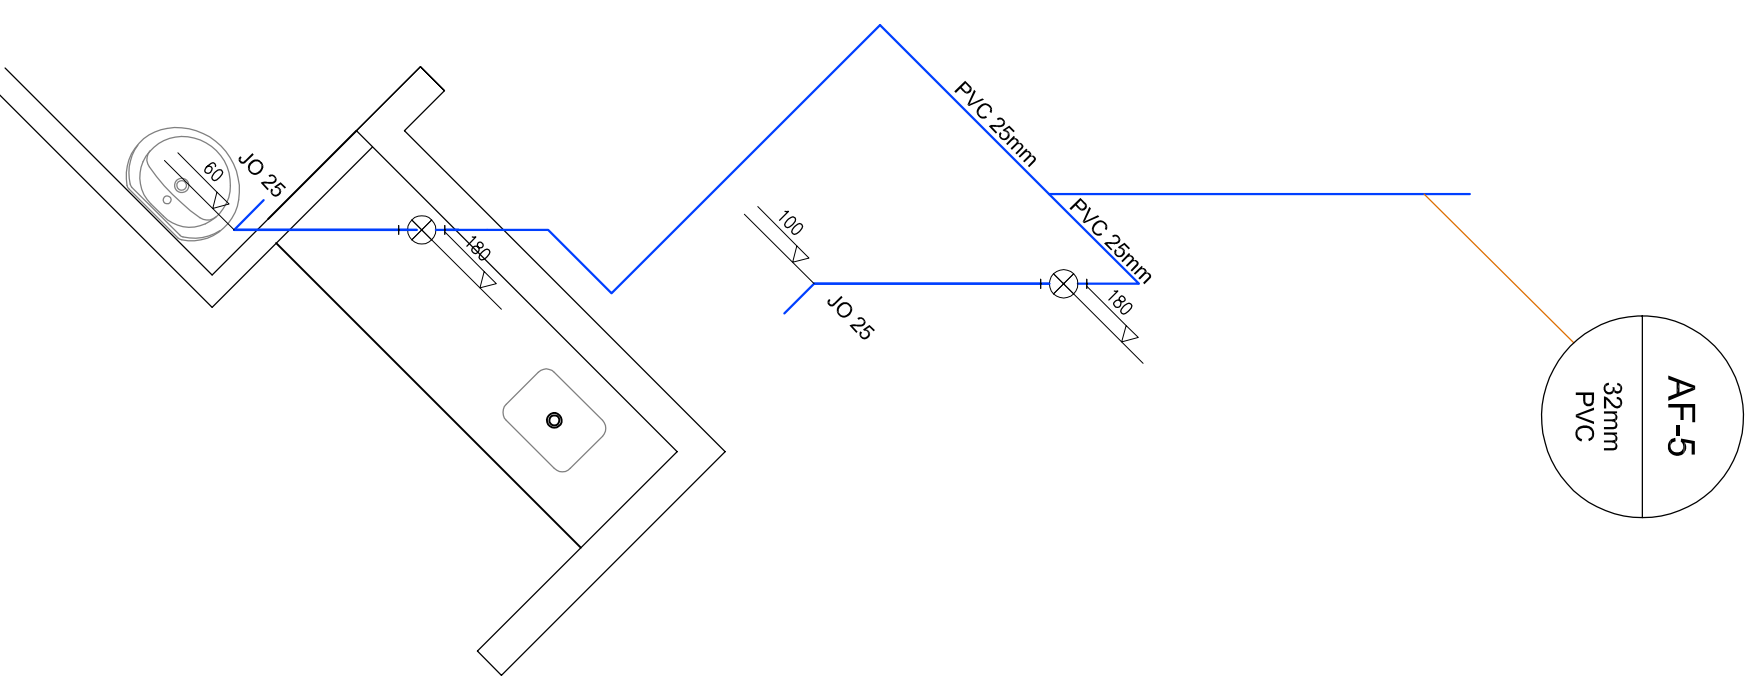


ISOMÉTRICO SALA DE VACINAS BLOCO 2
SEM ESCALA

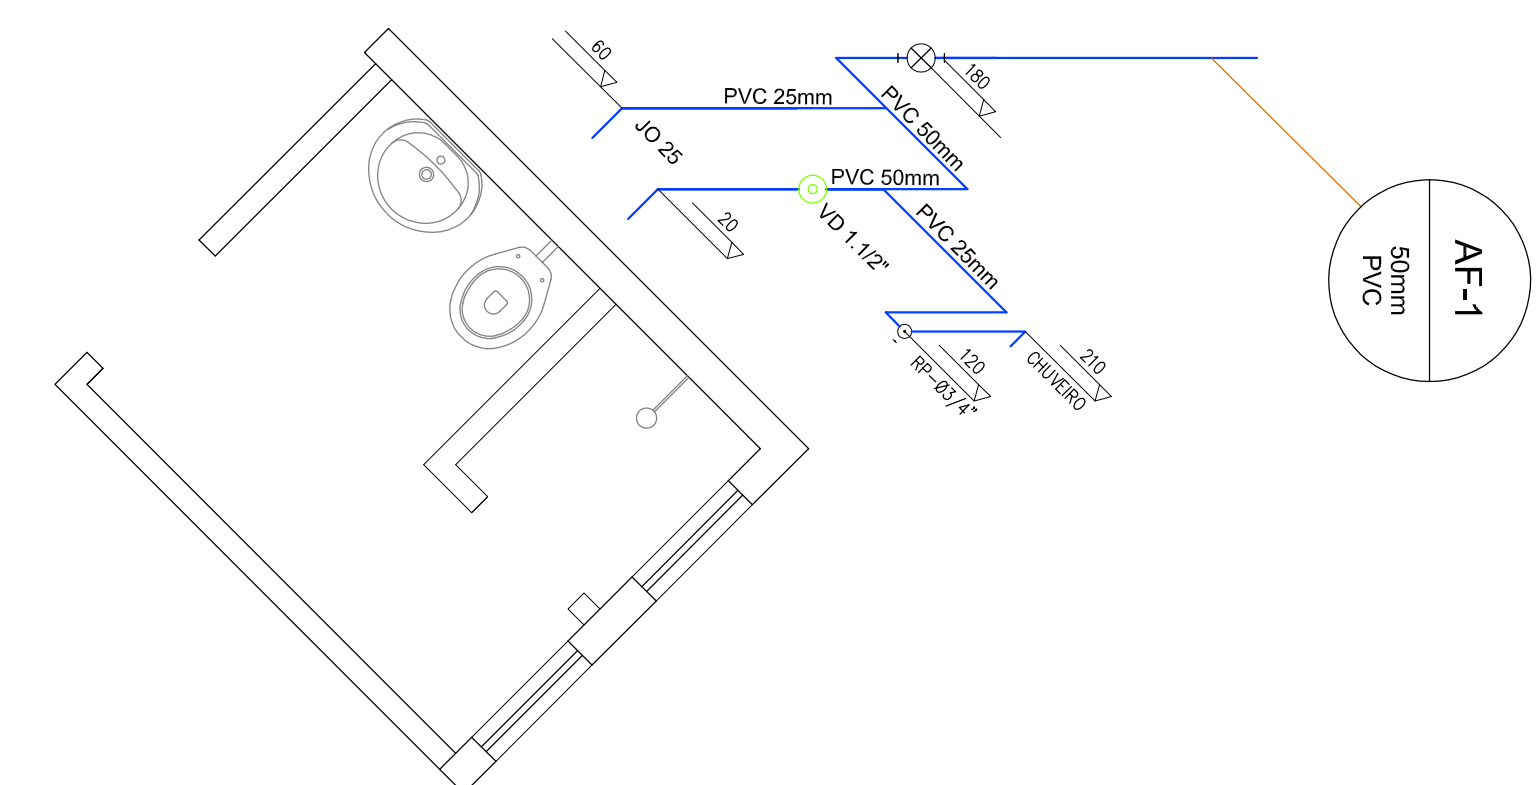



ISOMÉTRICO BWC/VEST. BLOCO 2
SEM ESCALA

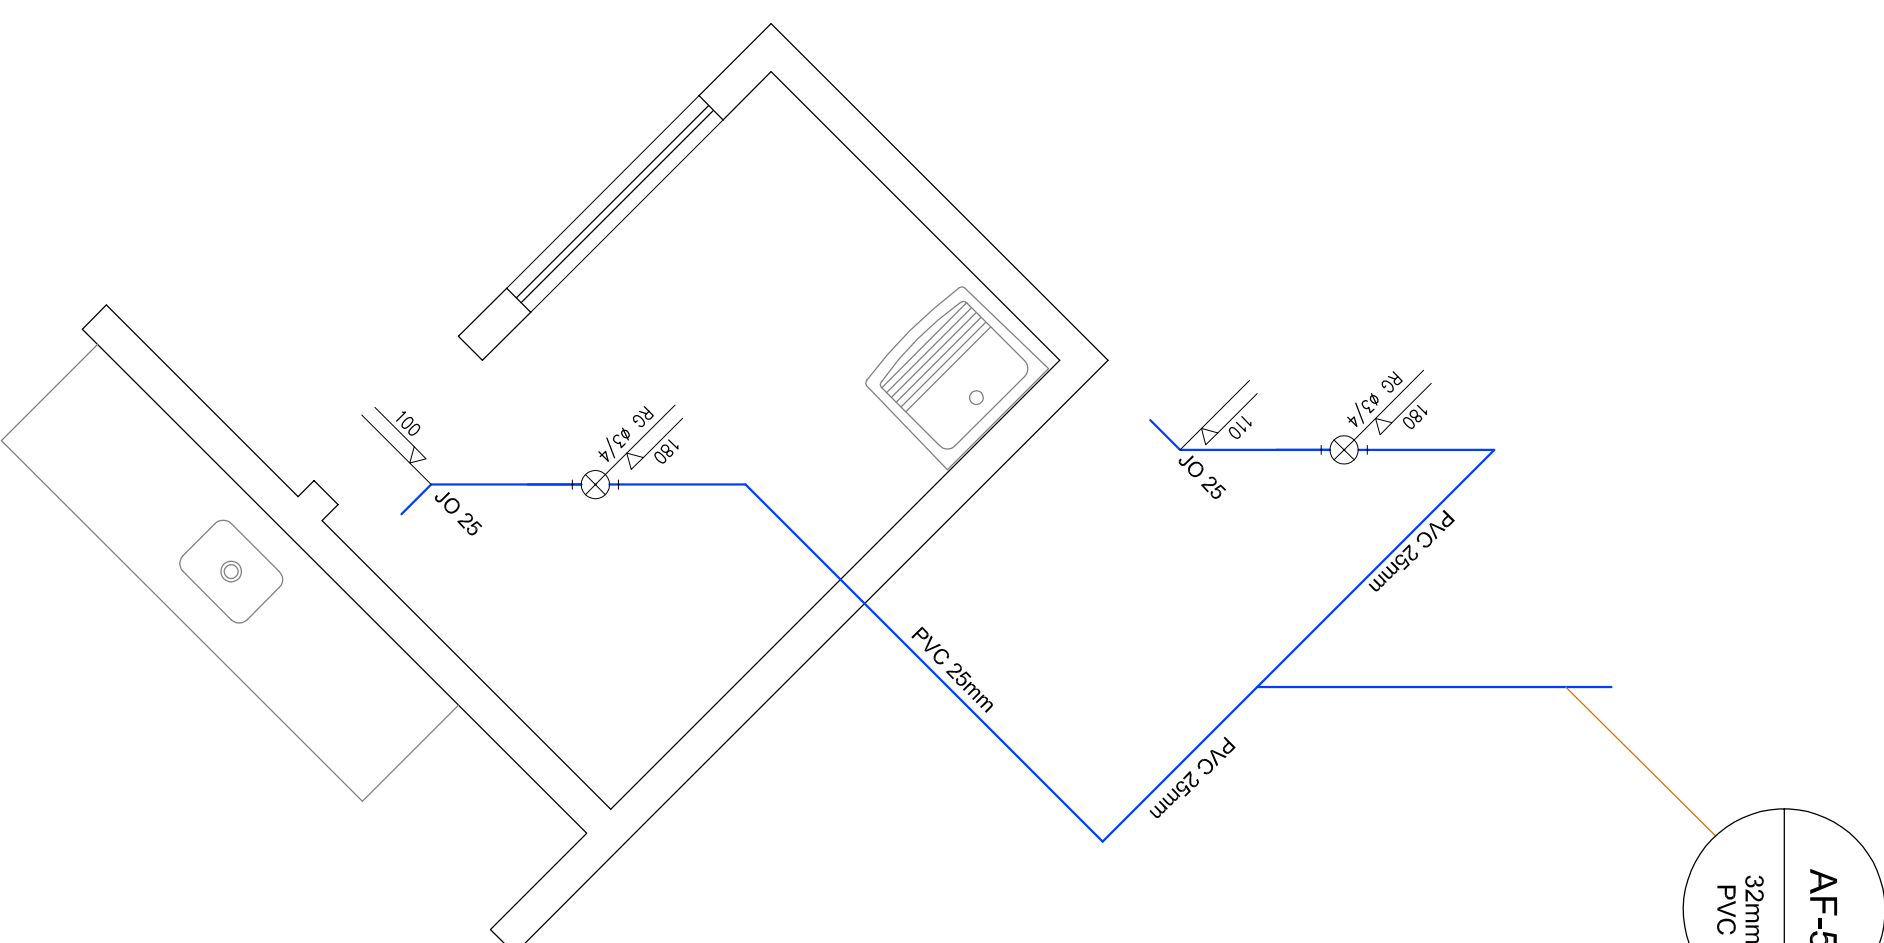


ISOMÉTRICO PIA E TANQUE PAVIMENTO TÉRREO
SEM ESCALA

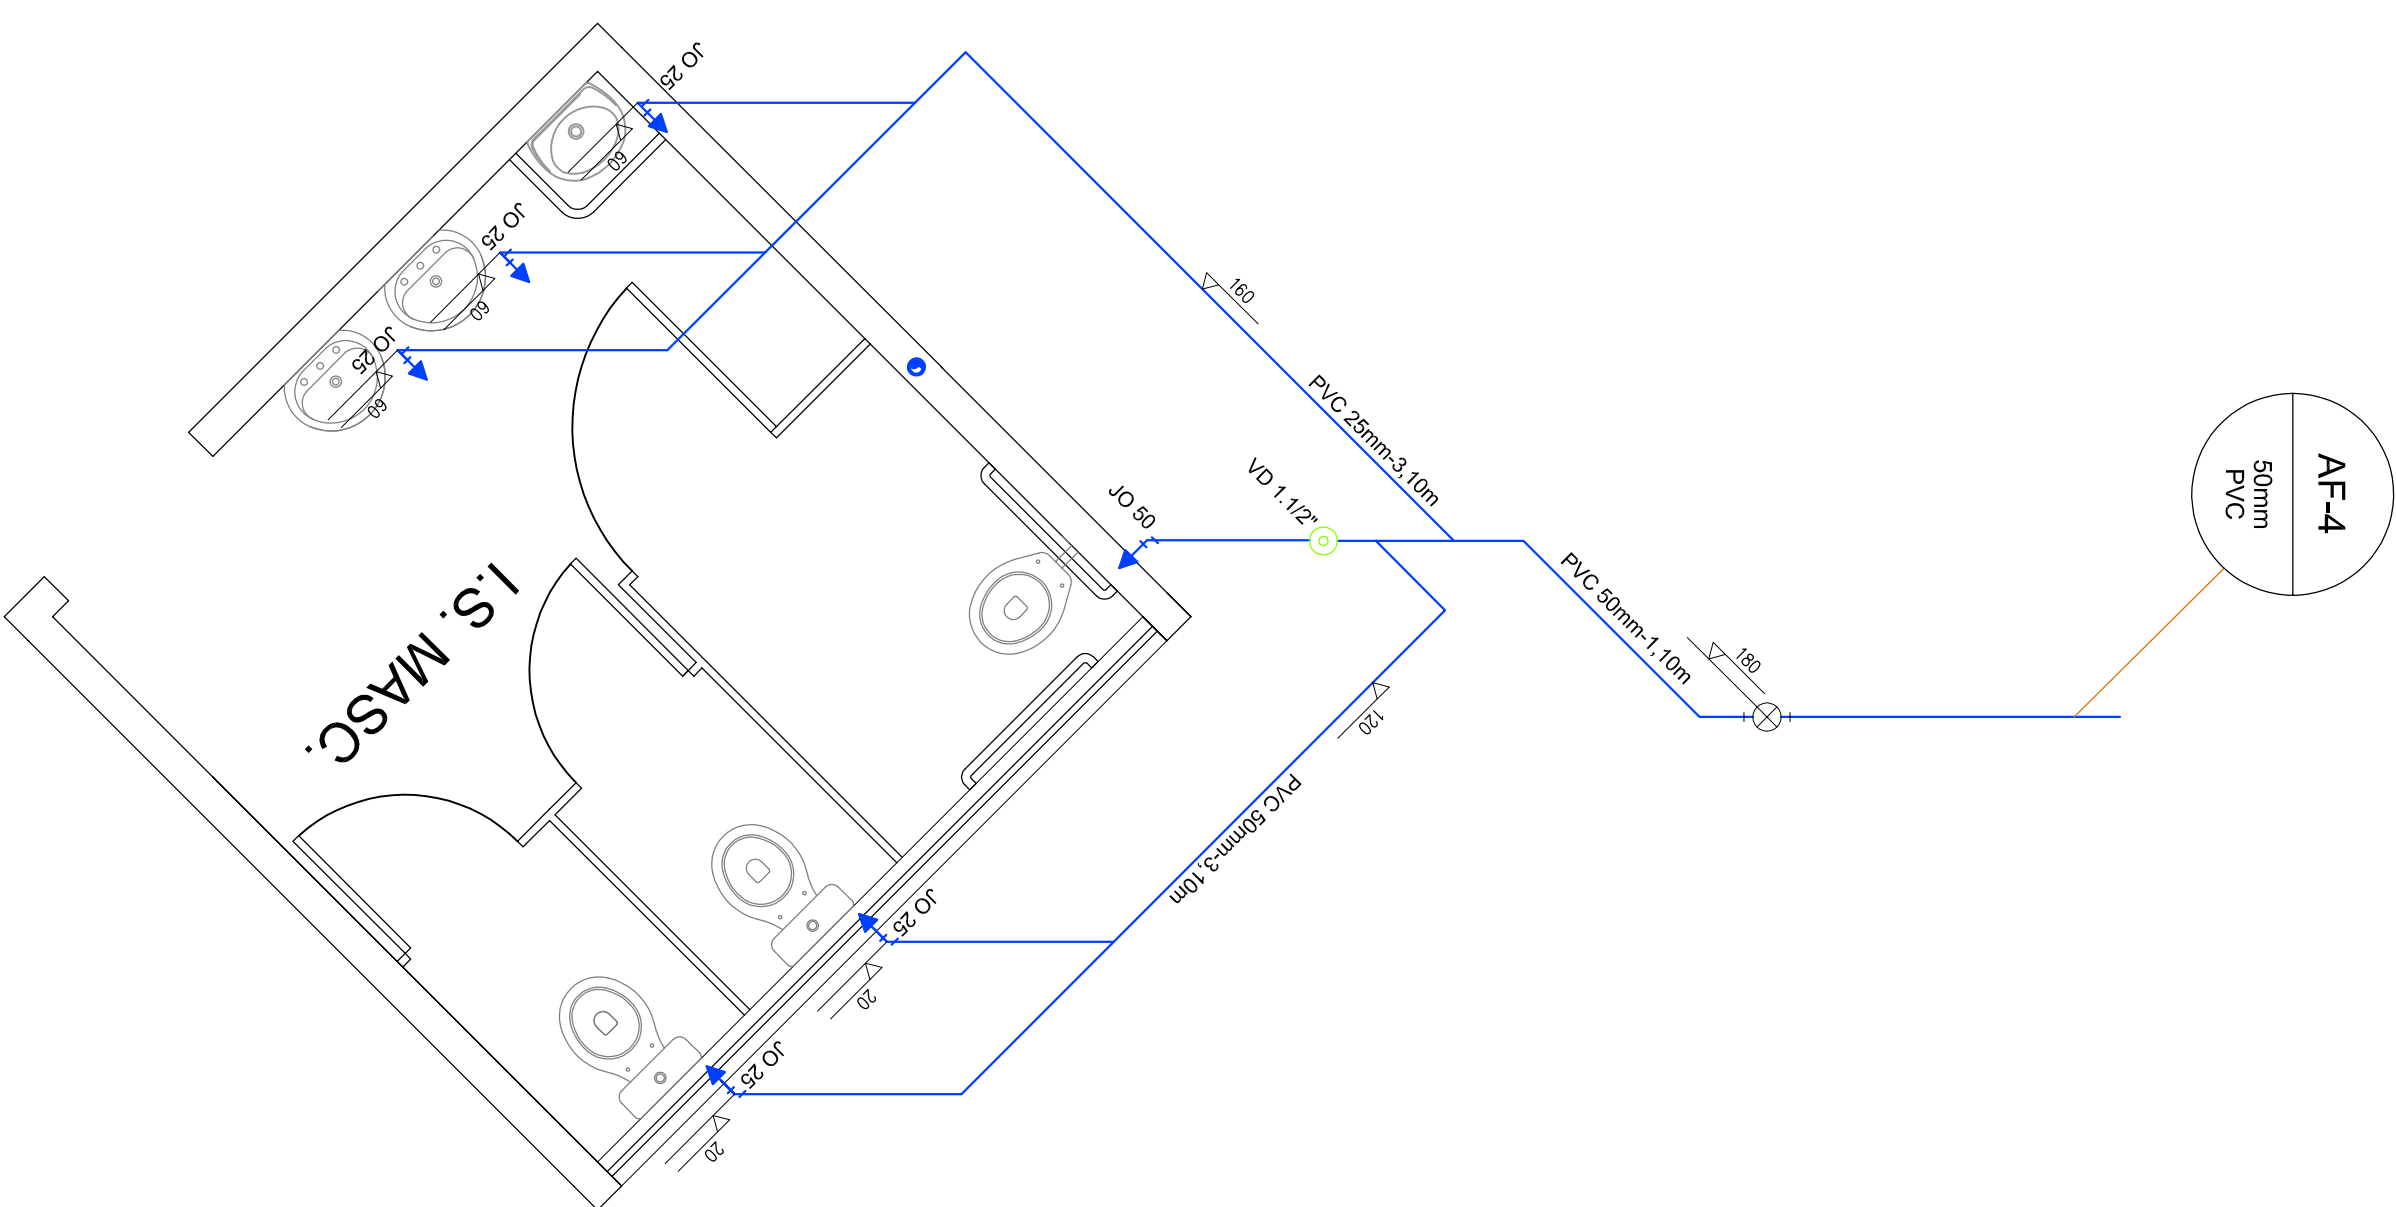

ISOMÉTRICO BANHEIROS PAVIMENTO TÉRREO
SEM ESCALA

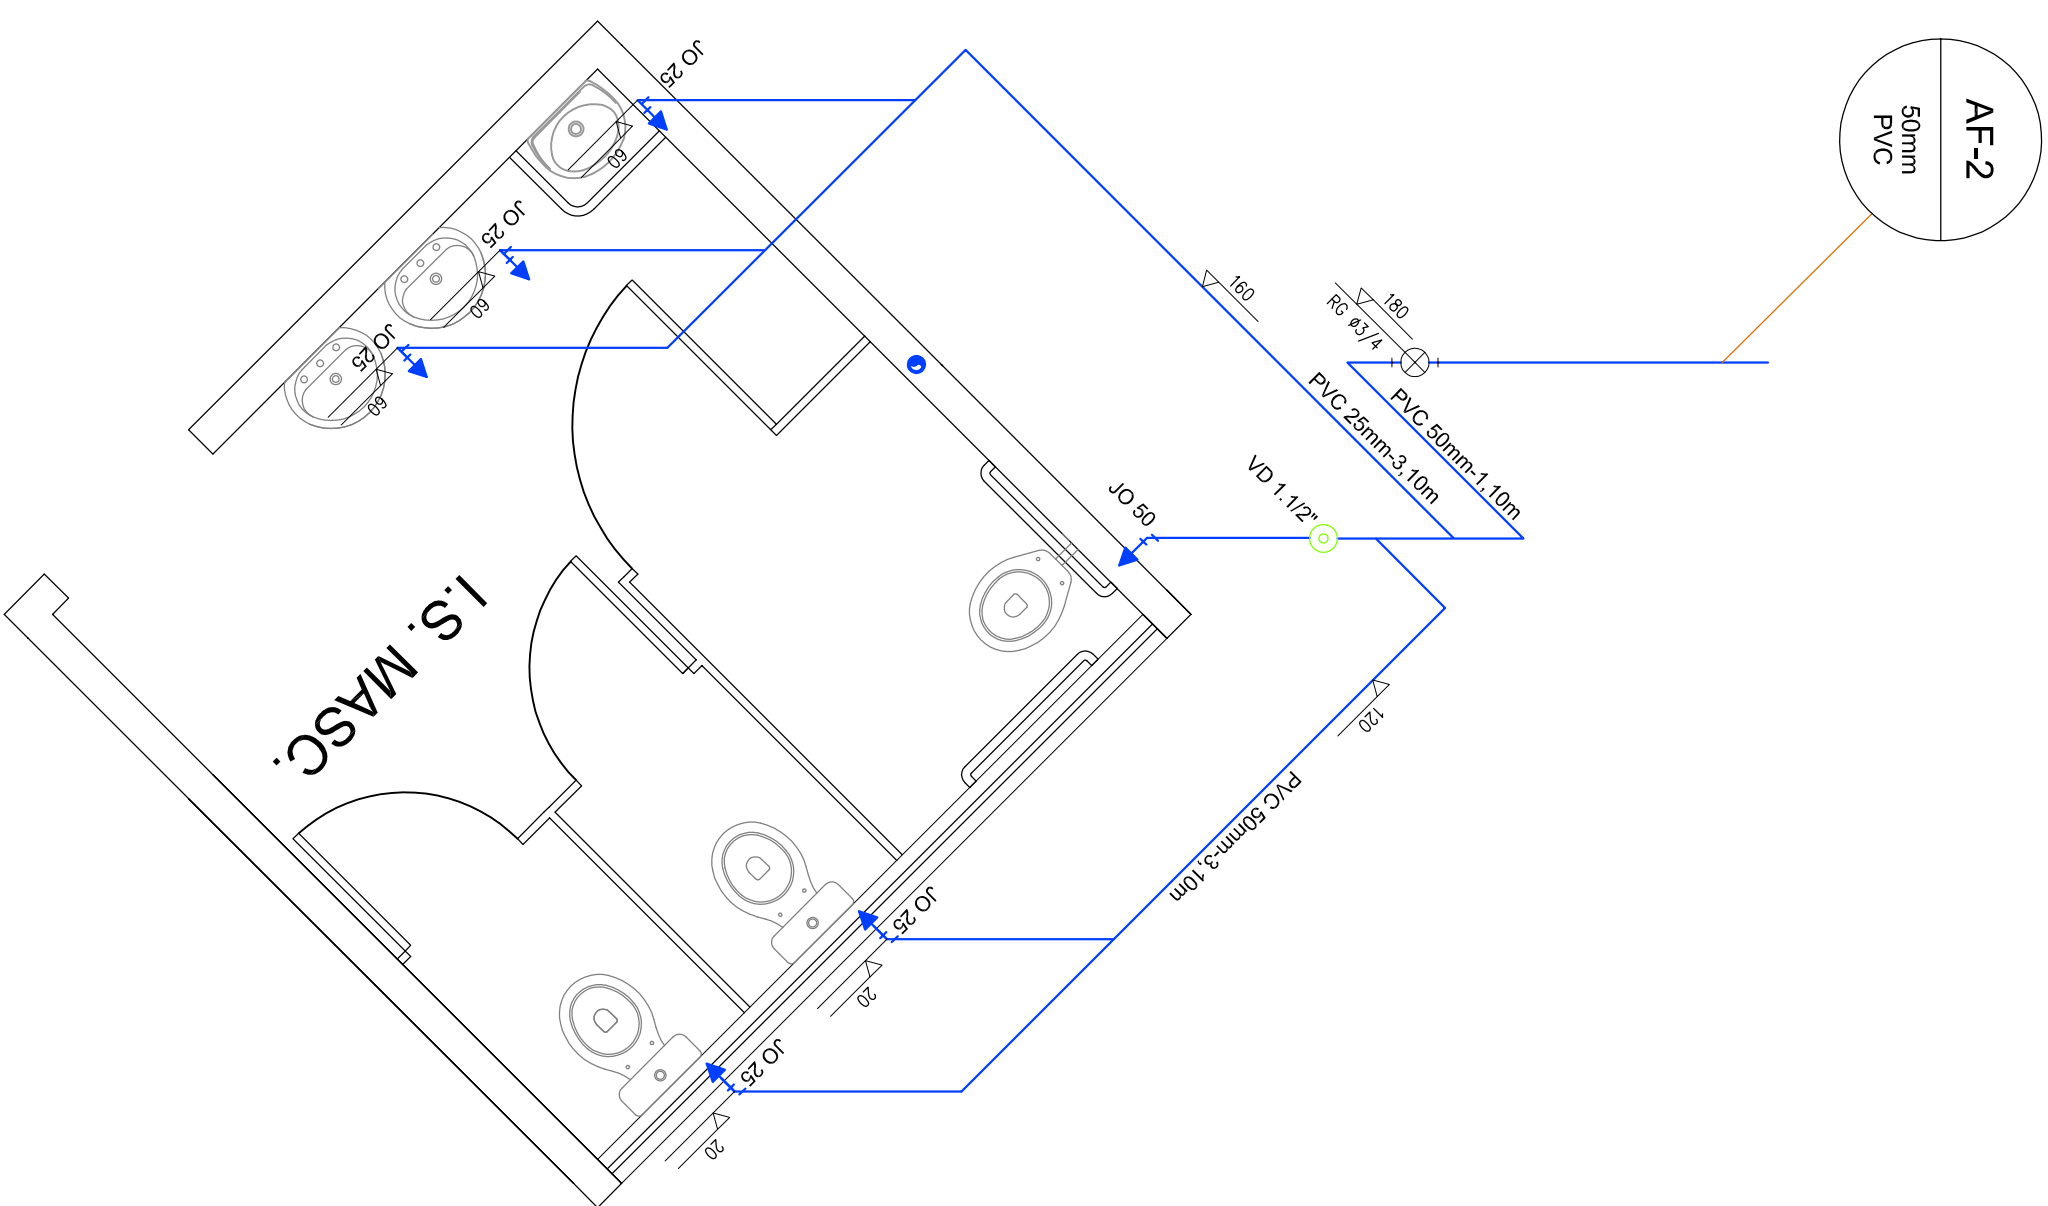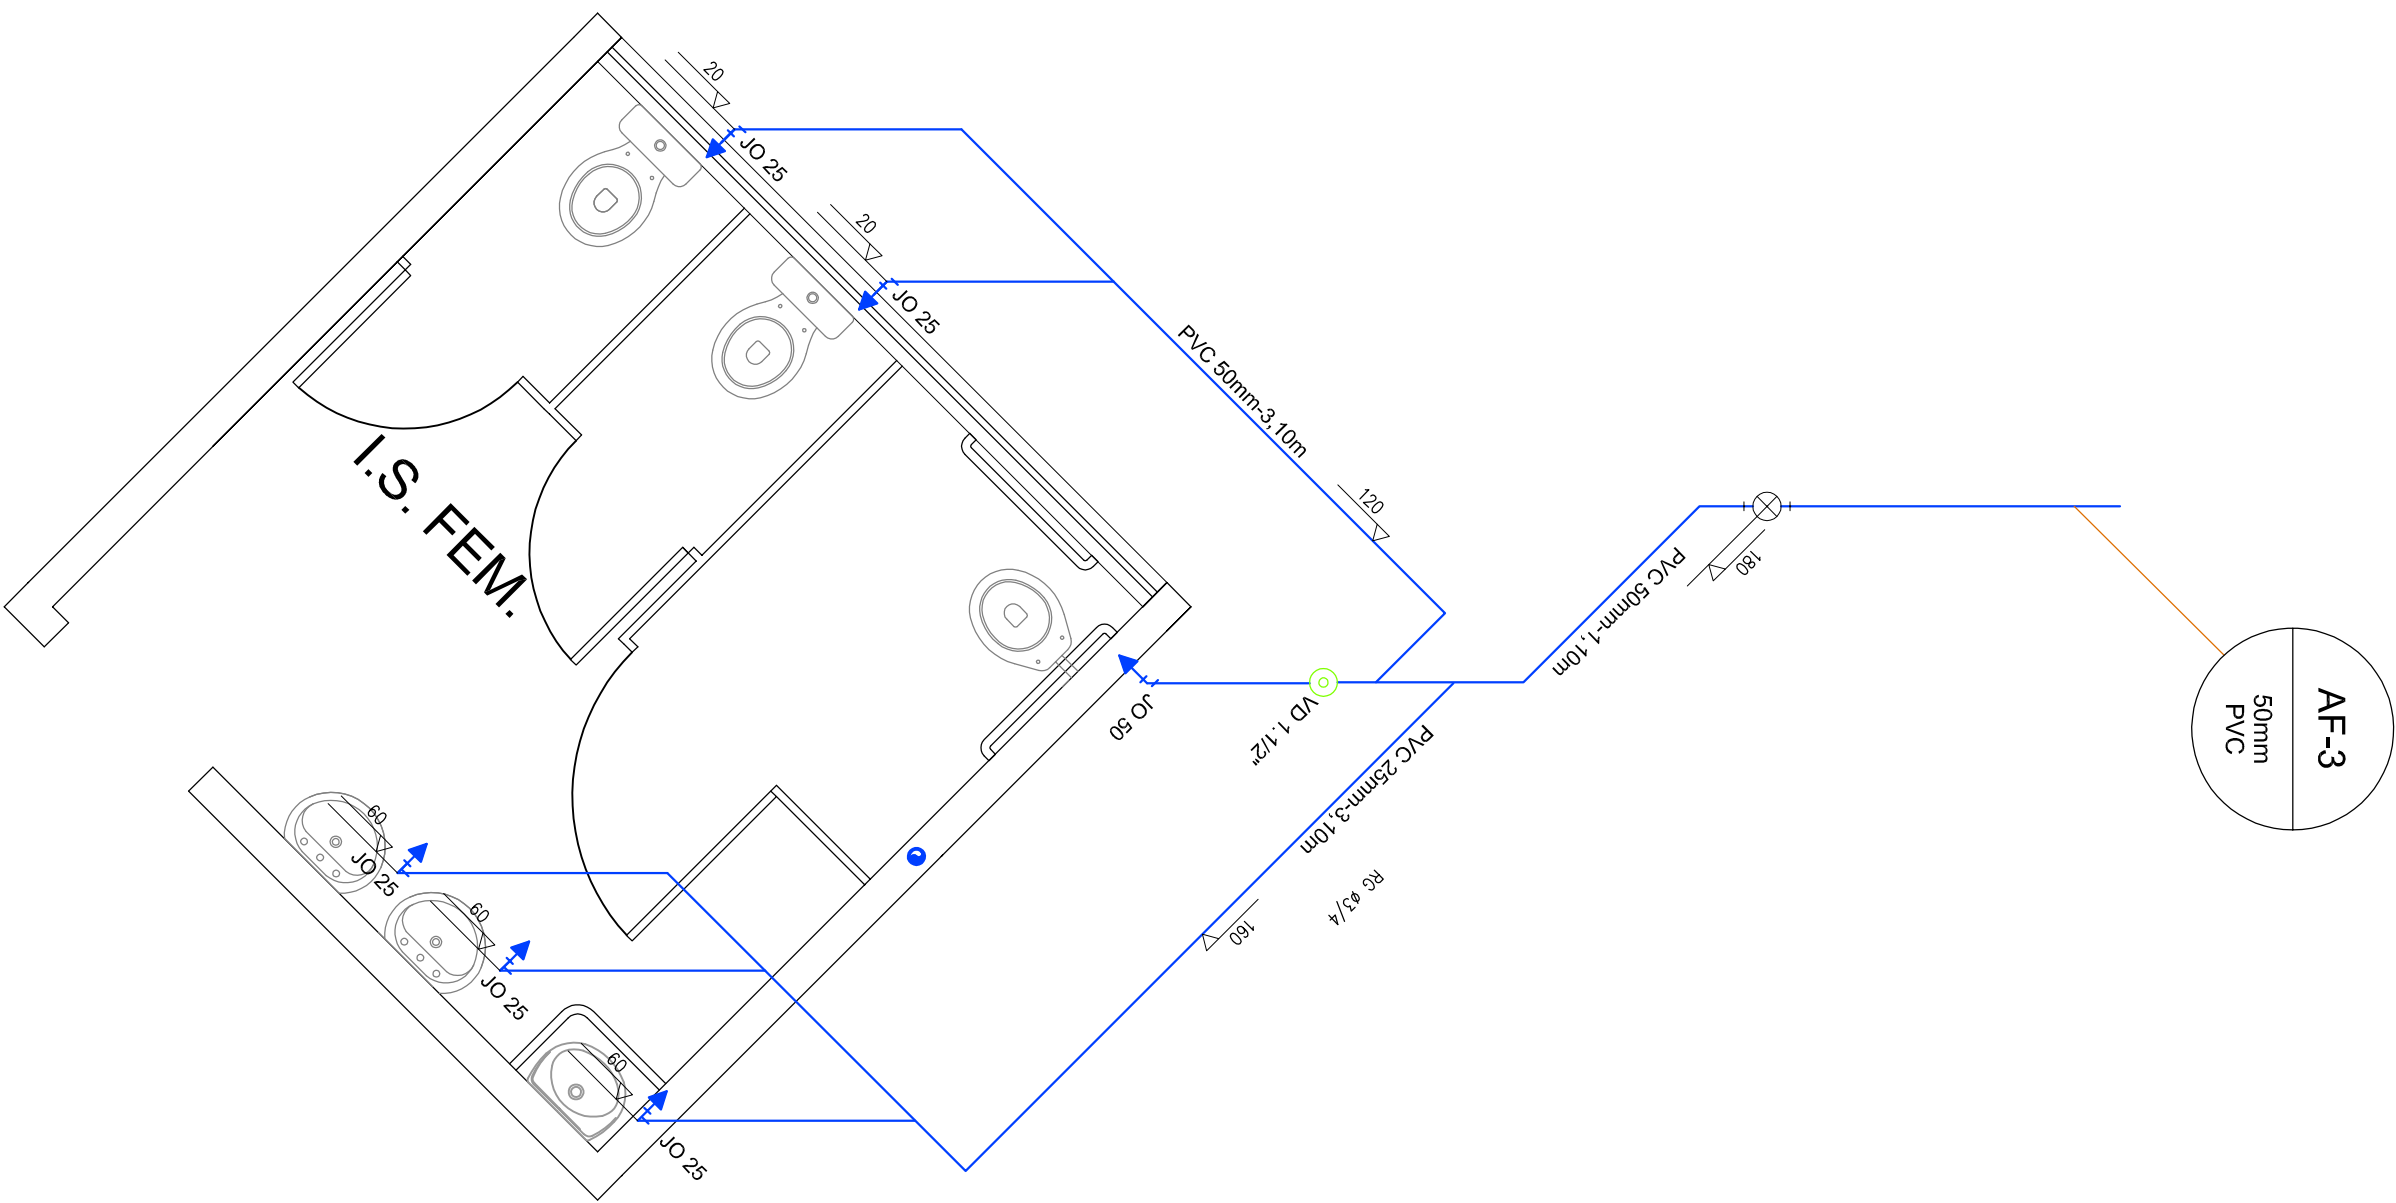

ISOMÉTRICO BANHEIROS PAVIMENTO SUPERIOR
SEM ESCALA

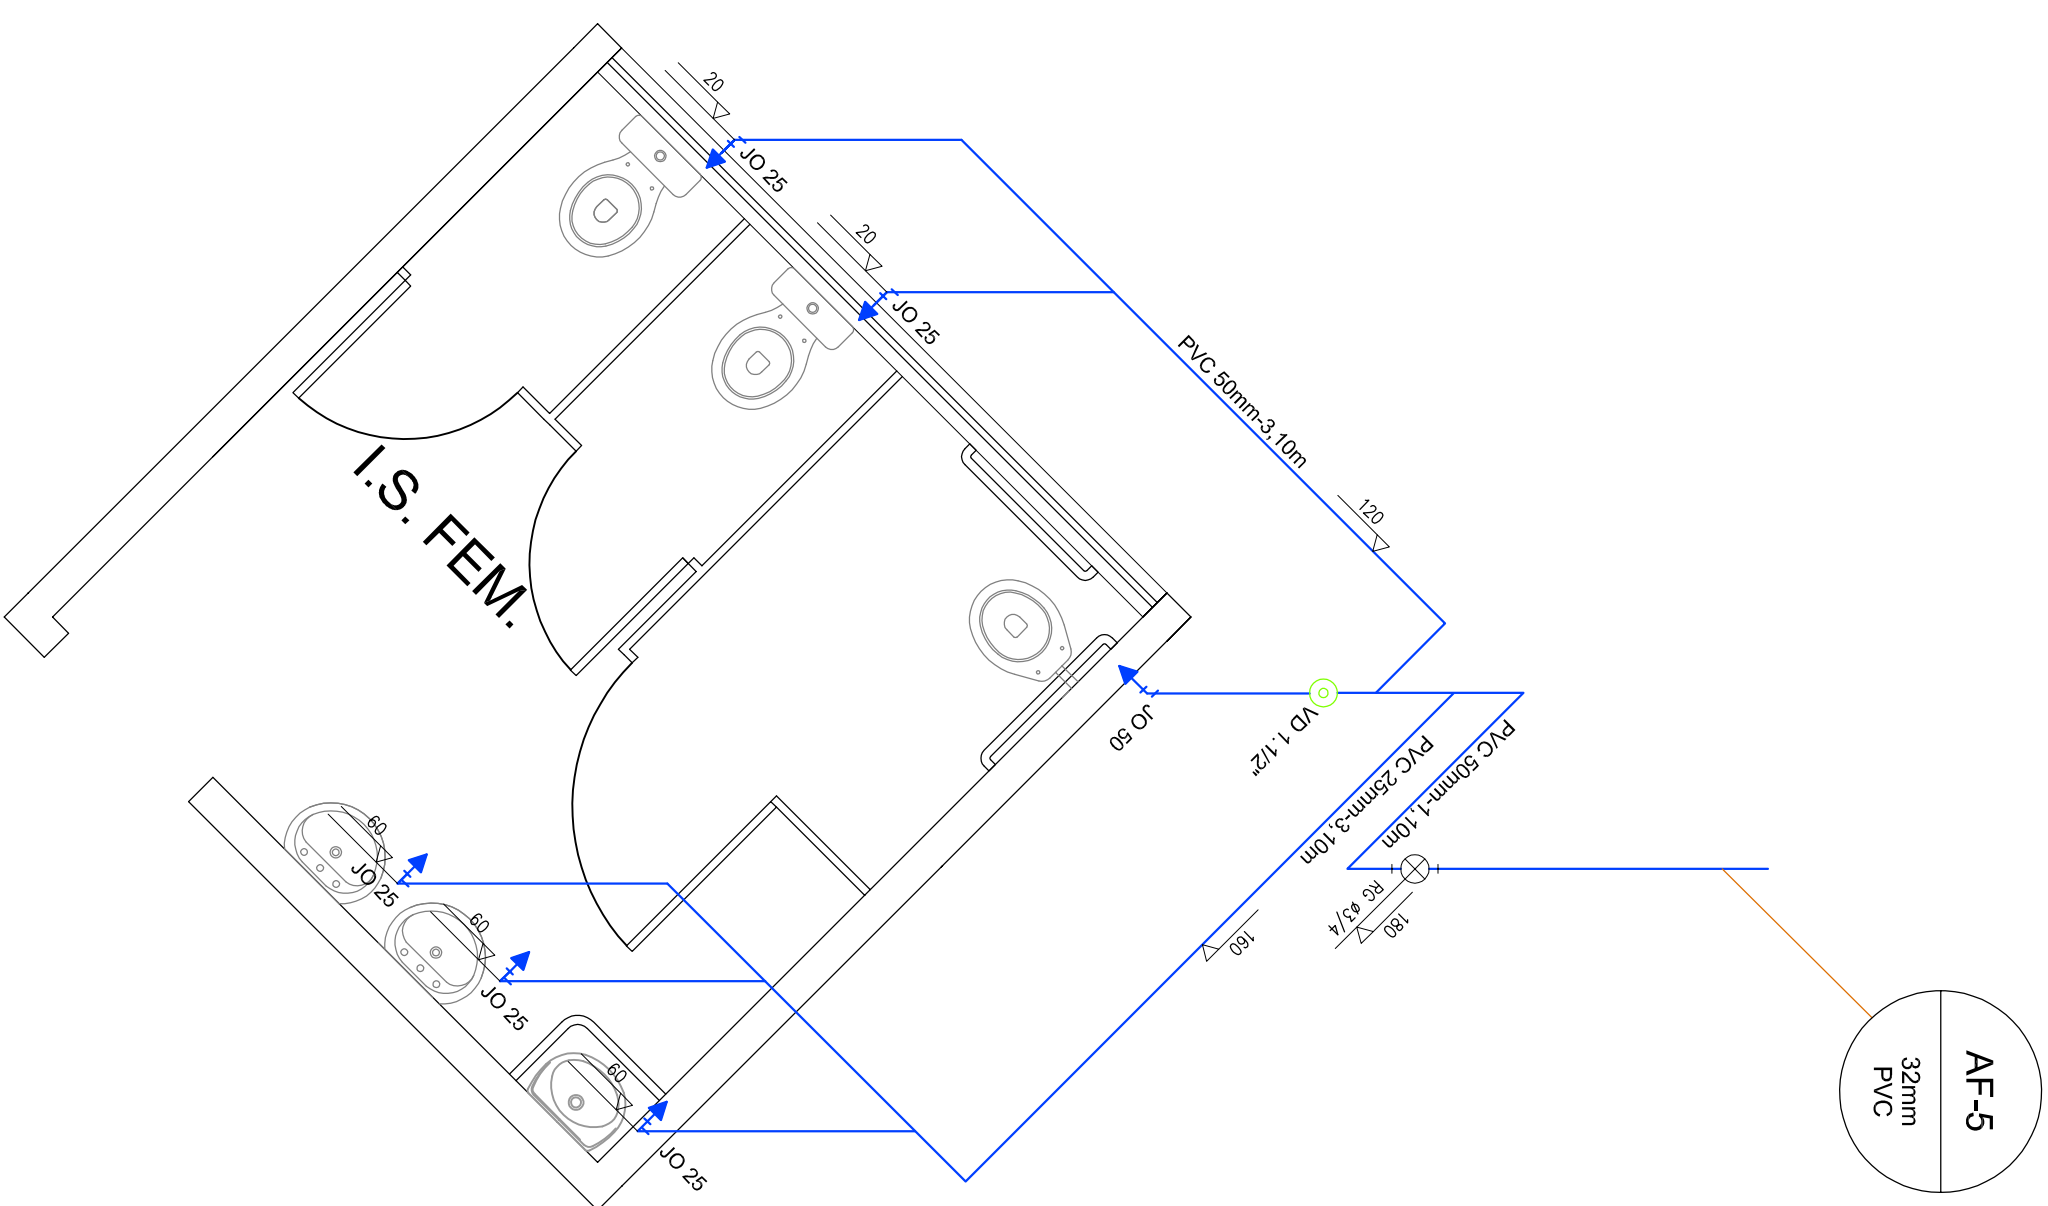

ISOMÉTRICO SALA AG. DE ENDEMIAS PAVIMENTO TÉRREO
SEM ESCALA

