
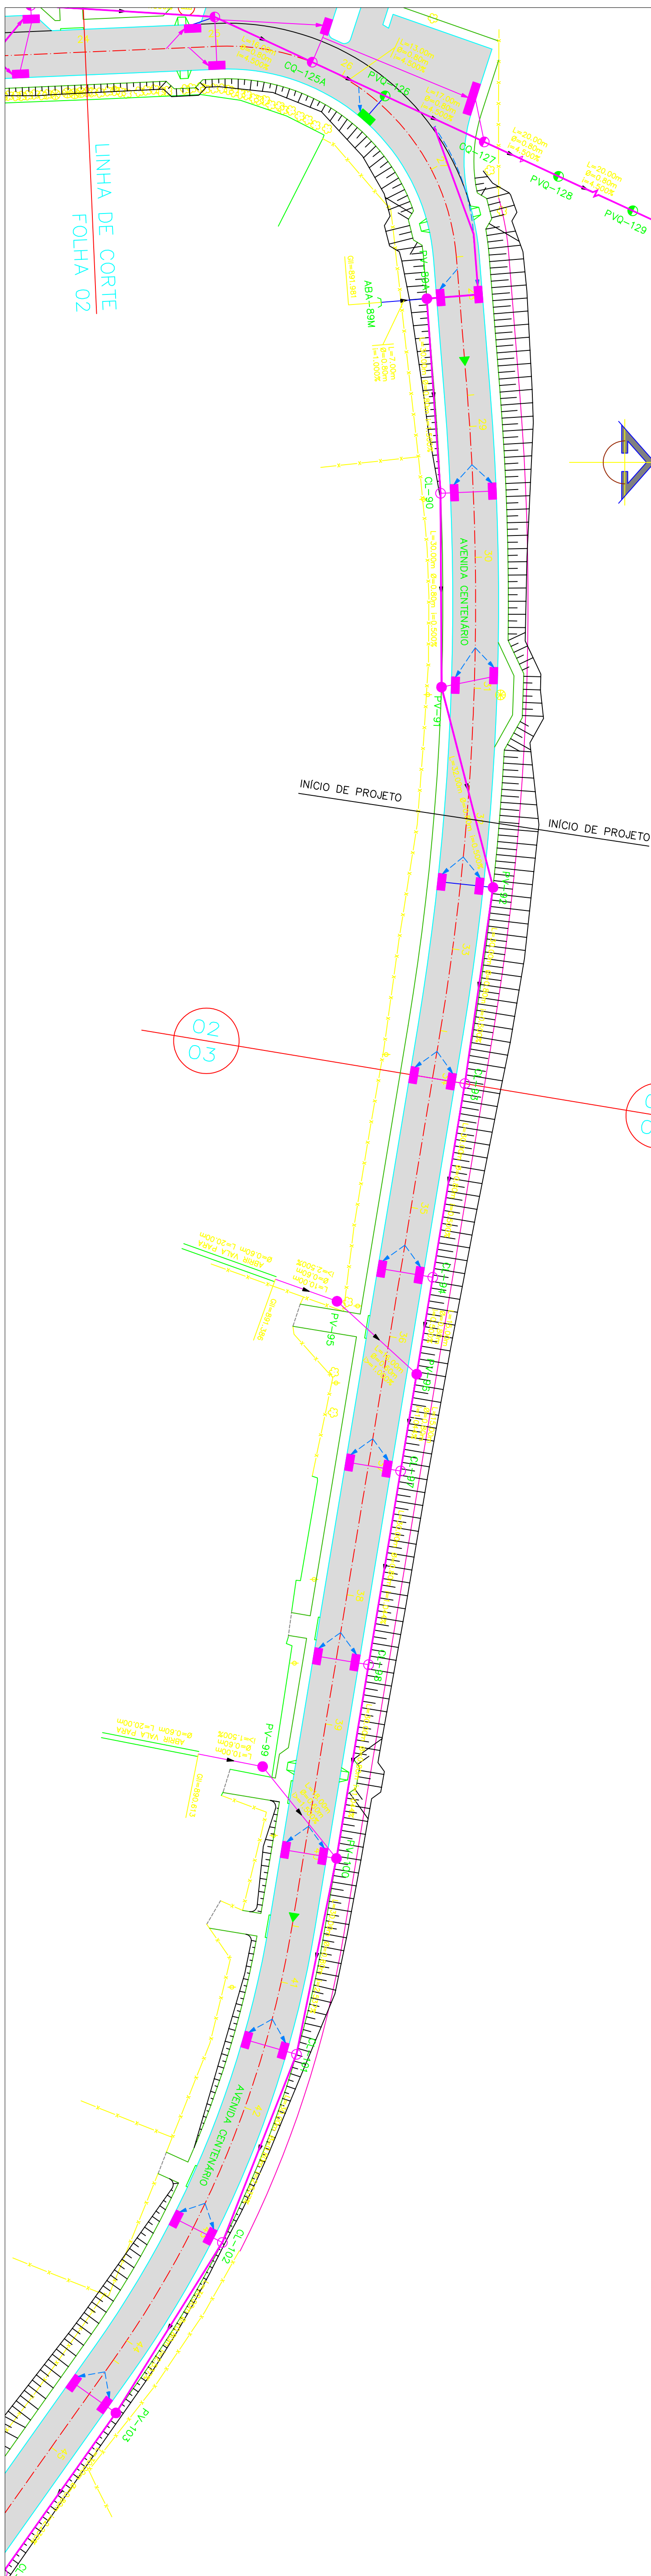


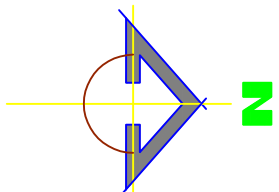

| Número do Trecho | Elementos do Trecho | Cotas do Projeto | Cotas do Terreno | Estaca    |
|------------------|---------------------|------------------|------------------|-----------|
| PV-87            | 892.064             |                  |                  |           |
|                  | 891.064             | 894.520          | 893.397          | 27        |
| PV-89A           |                     | 891.911          | 893.370          | 28        |
|                  |                     |                  |                  |           |
| CL-90            |                     | 892.820          | 892.164          | 29        |
|                  |                     | 892.776          | 892.306          | 29+5,000  |
| PV-91            |                     | 891.461          | 892.751          | 29+10,000 |
|                  |                     |                  |                  |           |
| PV-92            |                     | 892.701          | 892.677          | 30        |
|                  |                     |                  |                  |           |
| PV-93            |                     | 891.311          | 892.601          | 31        |
|                  |                     |                  |                  |           |
| PV-94            |                     | 892.501          | 892.646          | 32        |
|                  |                     |                  |                  |           |
| PV-95            |                     | 891.151          | 892.451          | 32+10,000 |
|                  |                     |                  |                  |           |
| CL-96            |                     | 892.401          | 892.538          | 33        |
|                  |                     |                  |                  |           |
| CL-97            |                     | 891.001          | 892.301          | 34        |
|                  |                     |                  |                  |           |
| CL-98            |                     | 892.201          | 892.411          | 35        |
|                  |                     |                  |                  |           |
| PV-99            |                     | 890.851          | 892.151          | 35+10,000 |
|                  |                     |                  |                  |           |
| PV-100           |                     | 892.101          | 892.203          | 36        |
|                  |                     | 890.776          | 892.076          | 36+5,000  |
| CL-101           |                     | 890.619          | 892.001          | 37        |
|                  |                     |                  |                  |           |
| CL-102           |                     | 891.951          | 891.986          | 37+10,000 |
|                  |                     | 891.884          | 891.890          | 38        |
| CL-103           |                     | 890.306          | 891.783          | 38+10,000 |
|                  |                     |                  |                  |           |
| PV-104           |                     | 891.648          | 891.603          | 39        |
|                  |                     |                  |                  |           |
| PV-105           |                     | 889.993          | 891.277          | 40        |
|                  |                     |                  |                  |           |
| CL-106           |                     | 891.040          | 891.008          | 40+10,000 |
|                  |                     |                  |                  |           |
| CL-107           |                     | 890.786          | 890.814          | 41        |
|                  |                     | 889.232          | 890.532          | 41+10,000 |
| CL-108           |                     |                  |                  |           |
|                  |                     | 890.279          | 890.460          | 42        |
| CL-109           |                     |                  |                  |           |
|                  |                     | 888.471          | 889.771          | 43        |
| PV-110           |                     |                  |                  |           |
|                  |                     | 889.264          | 889.438          | 44        |
| PV-111           |                     | 887.710          | 889.010          | 44+10,000 |
|                  |                     |                  |                  |           |
| PV-112           |                     | 888.756          | 888.768          | 45        |
|                  |                     |                  |                  |           |



GREIDE DE TERRAPLENAGEM

GREIDE DE TERRAPLENAGEM



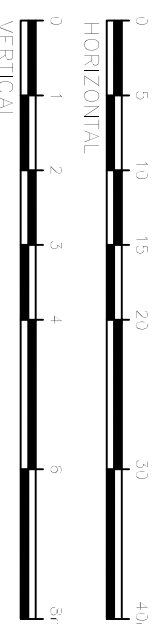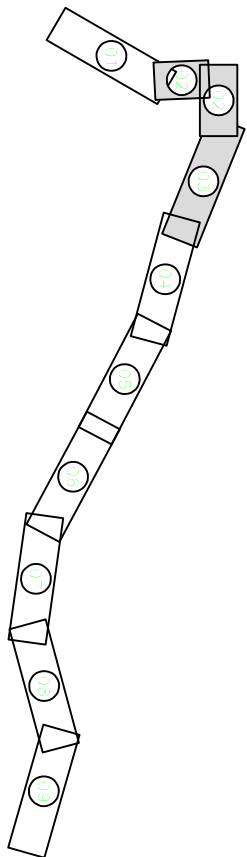

 PREFEITURA DO MUNICÍPIO DE ARAUCÁRIA

## CONTEÚDO: PROJETO DE DRENAGEM

AVENIDA CENTENÁRIO

FÁBIO ALCEU FERNANDES CREA - PR 73222/

RESPONSÁVEL TÉCNICO:

| ESCALAS: | DATA: |
|----------|-------|
|----------|-------|

PRANCHA.  
PROJETO N.  
D  
01.05