



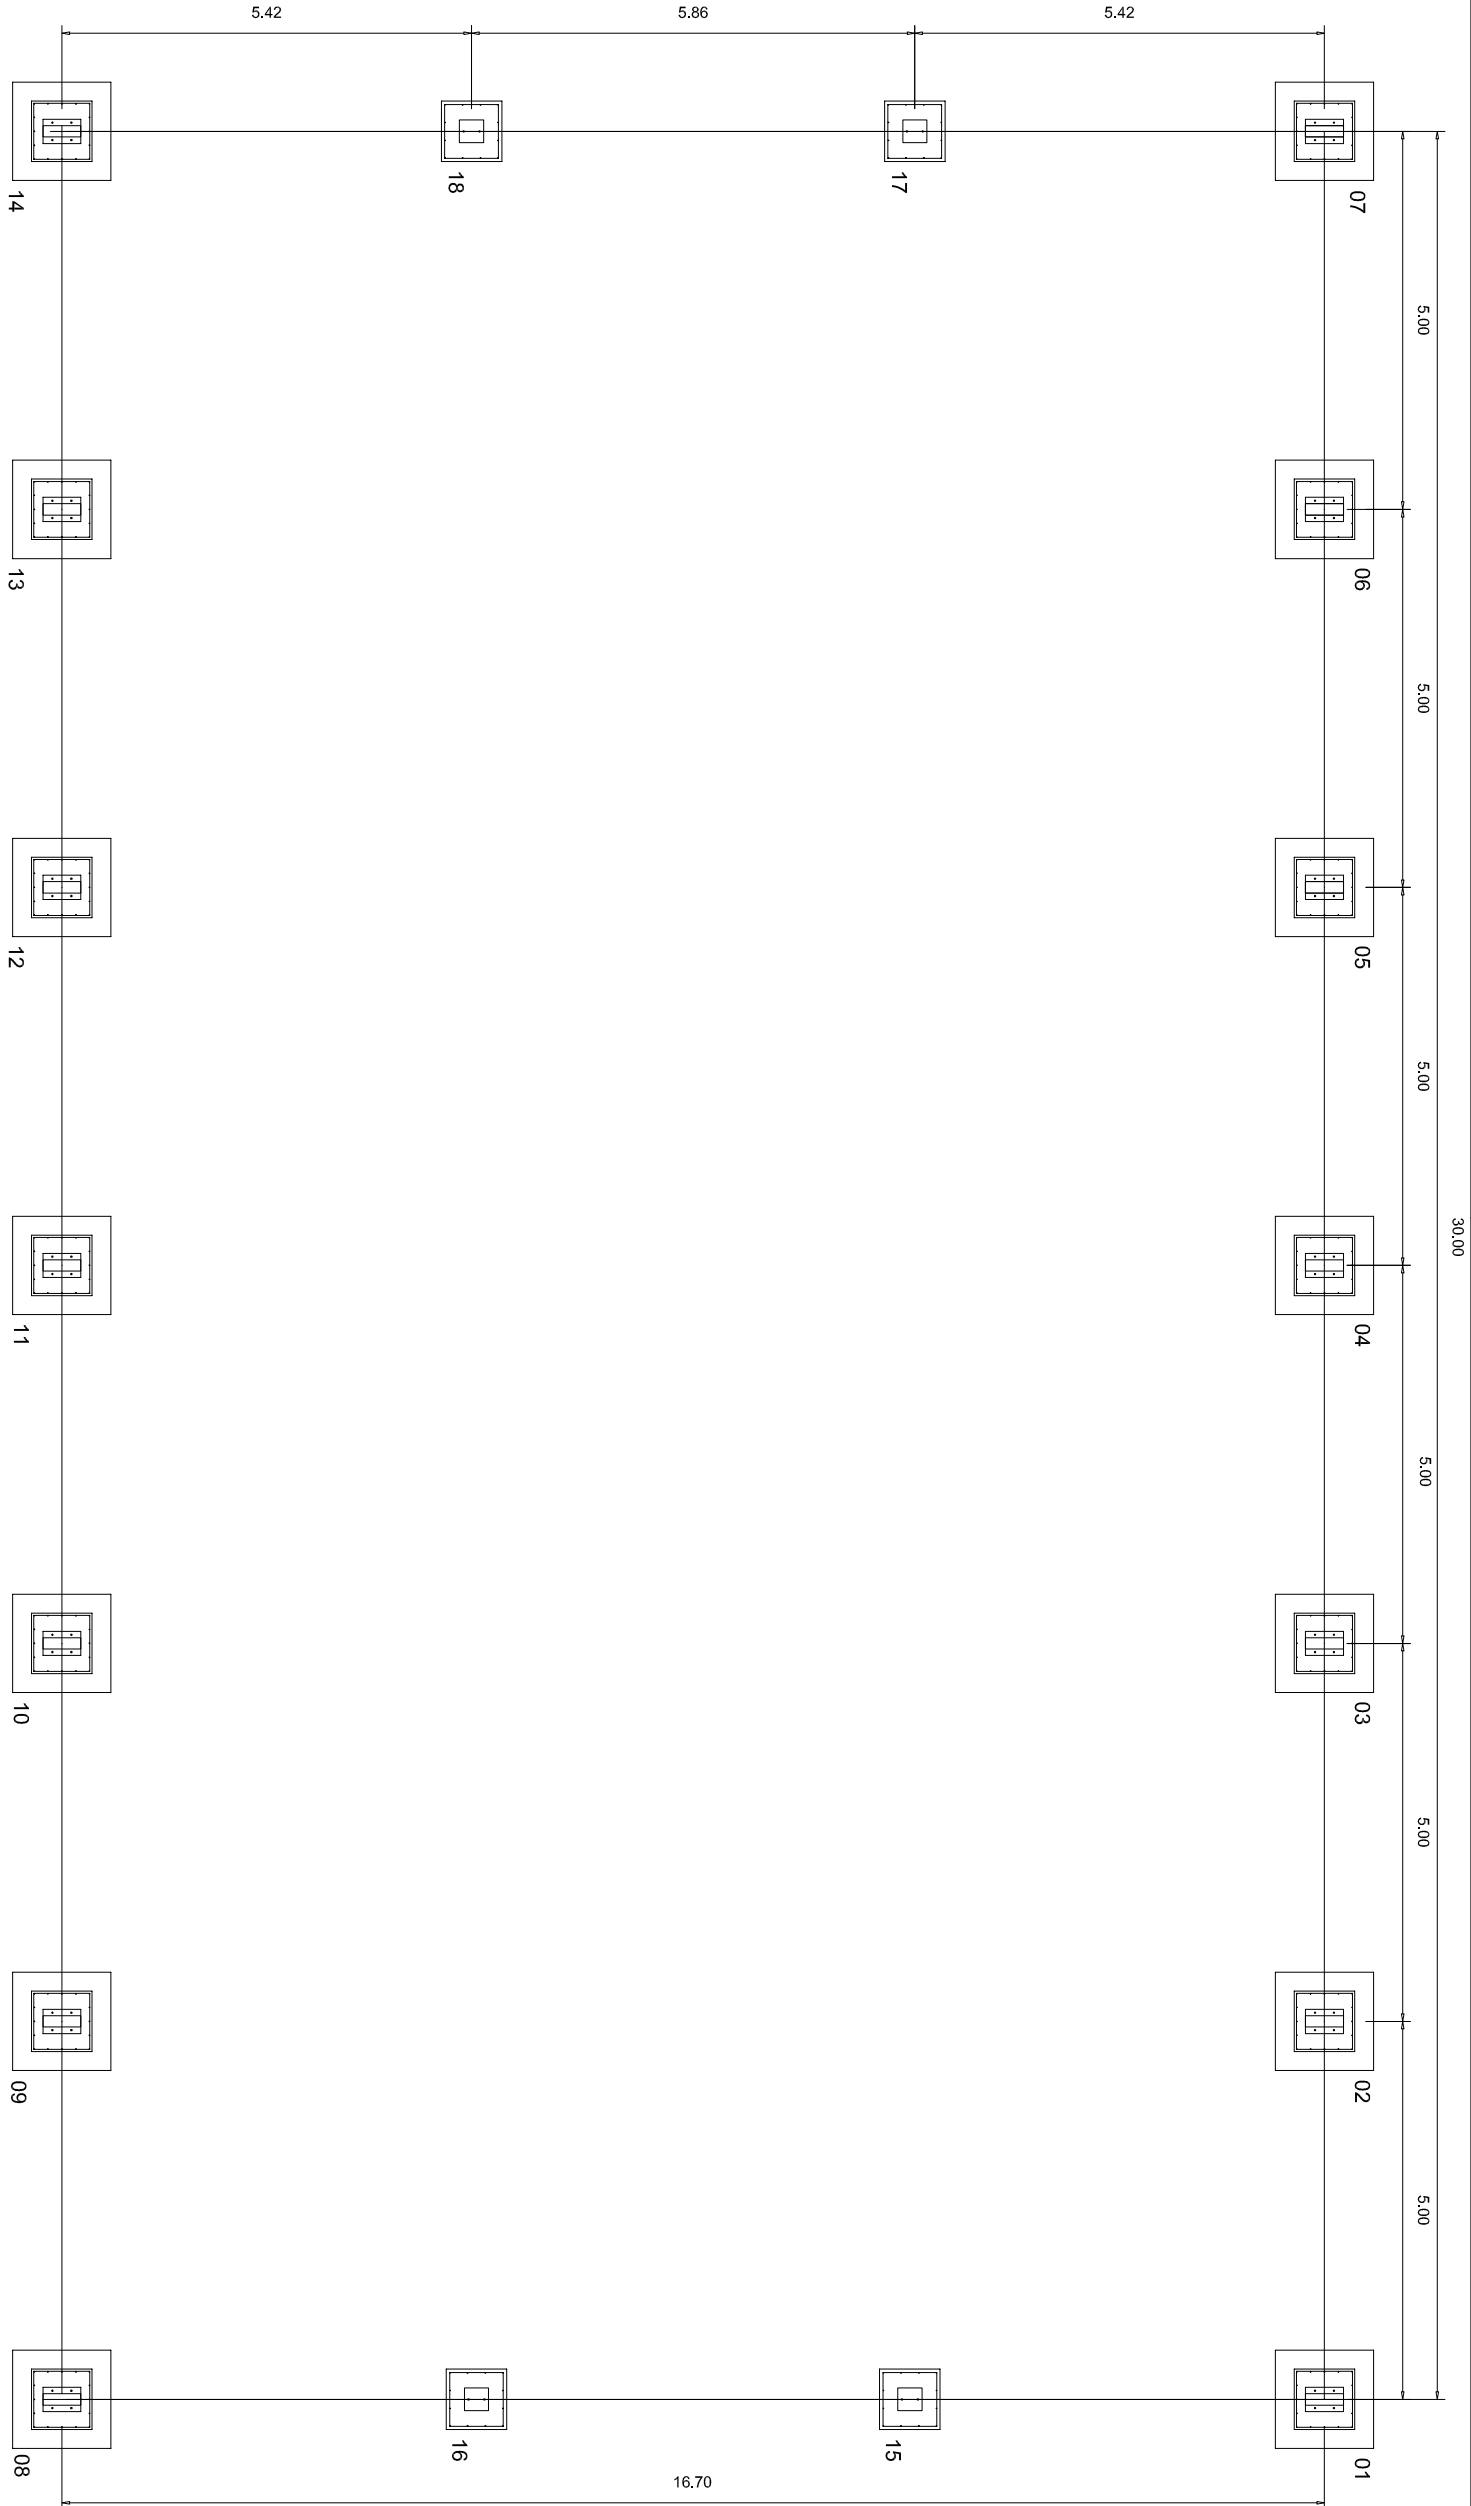

PLANTA DOS BLOCOS E EIXOS DE BALDRAME
ESCALA: 1/100

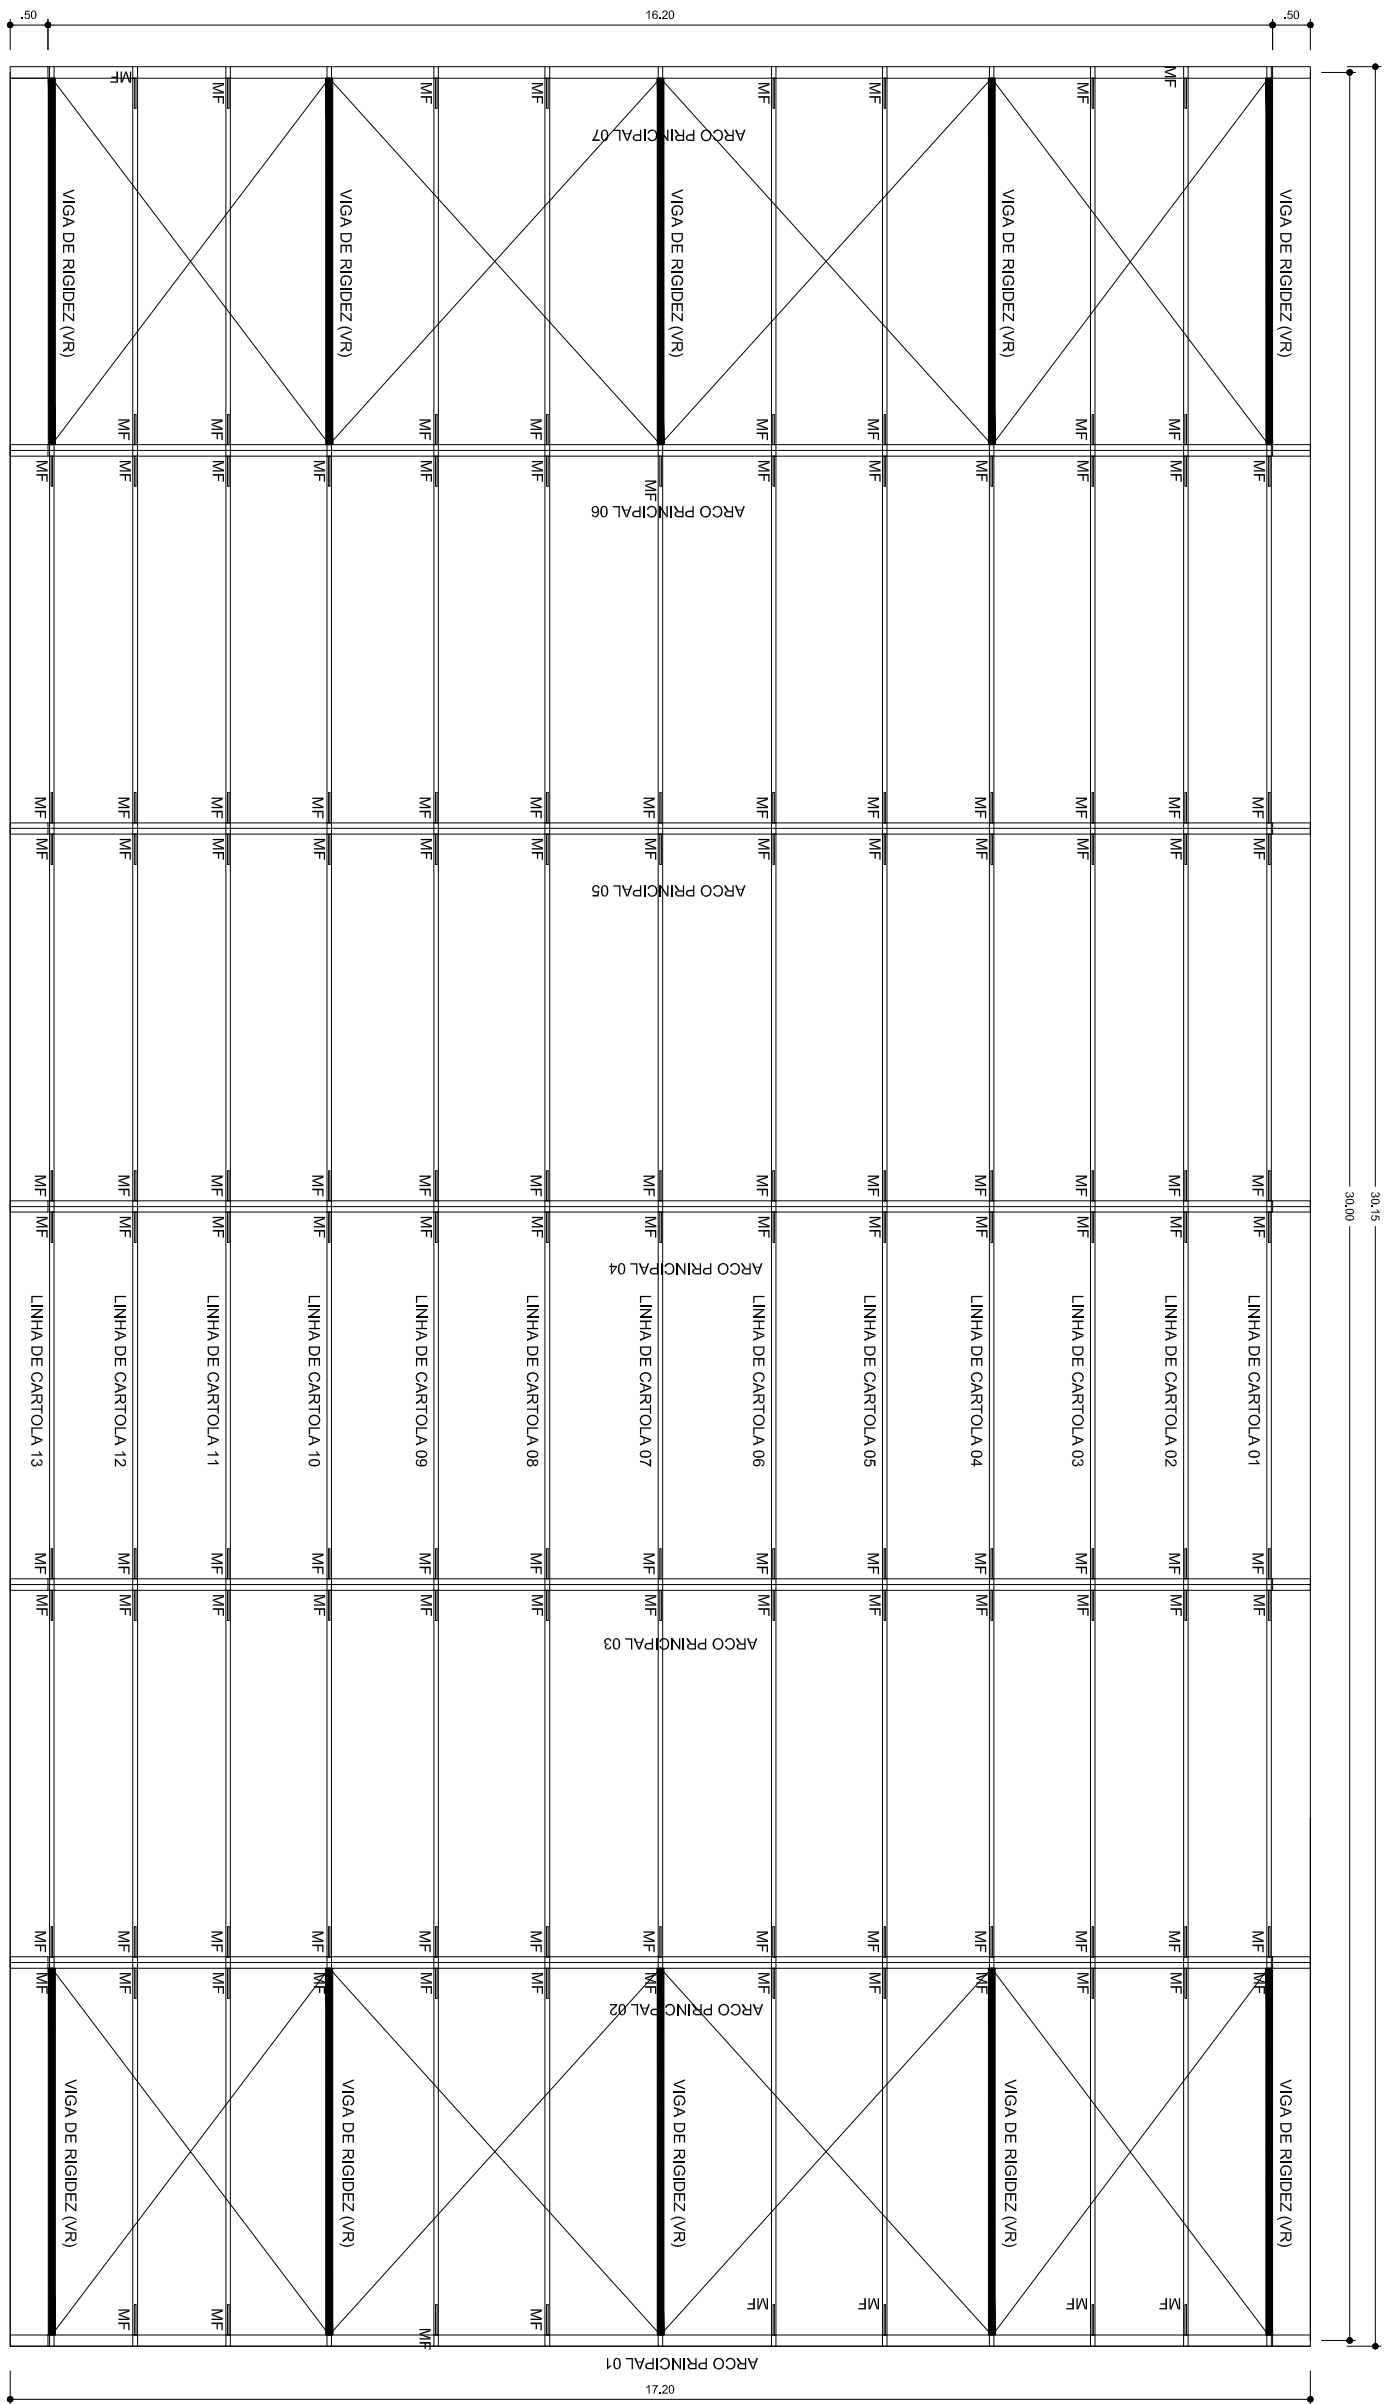

