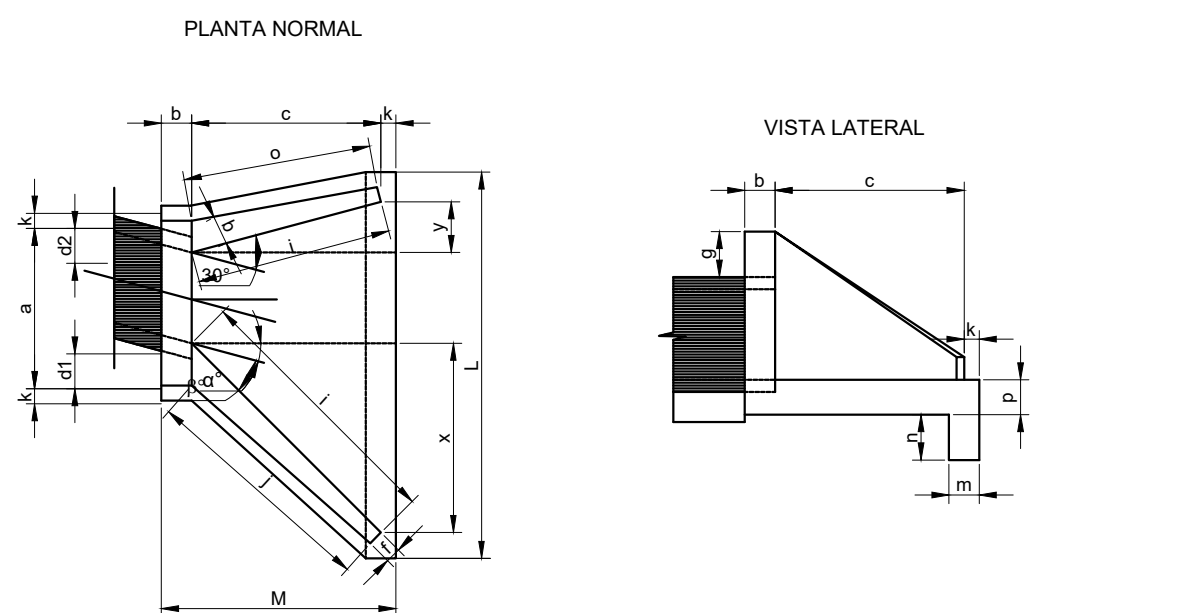
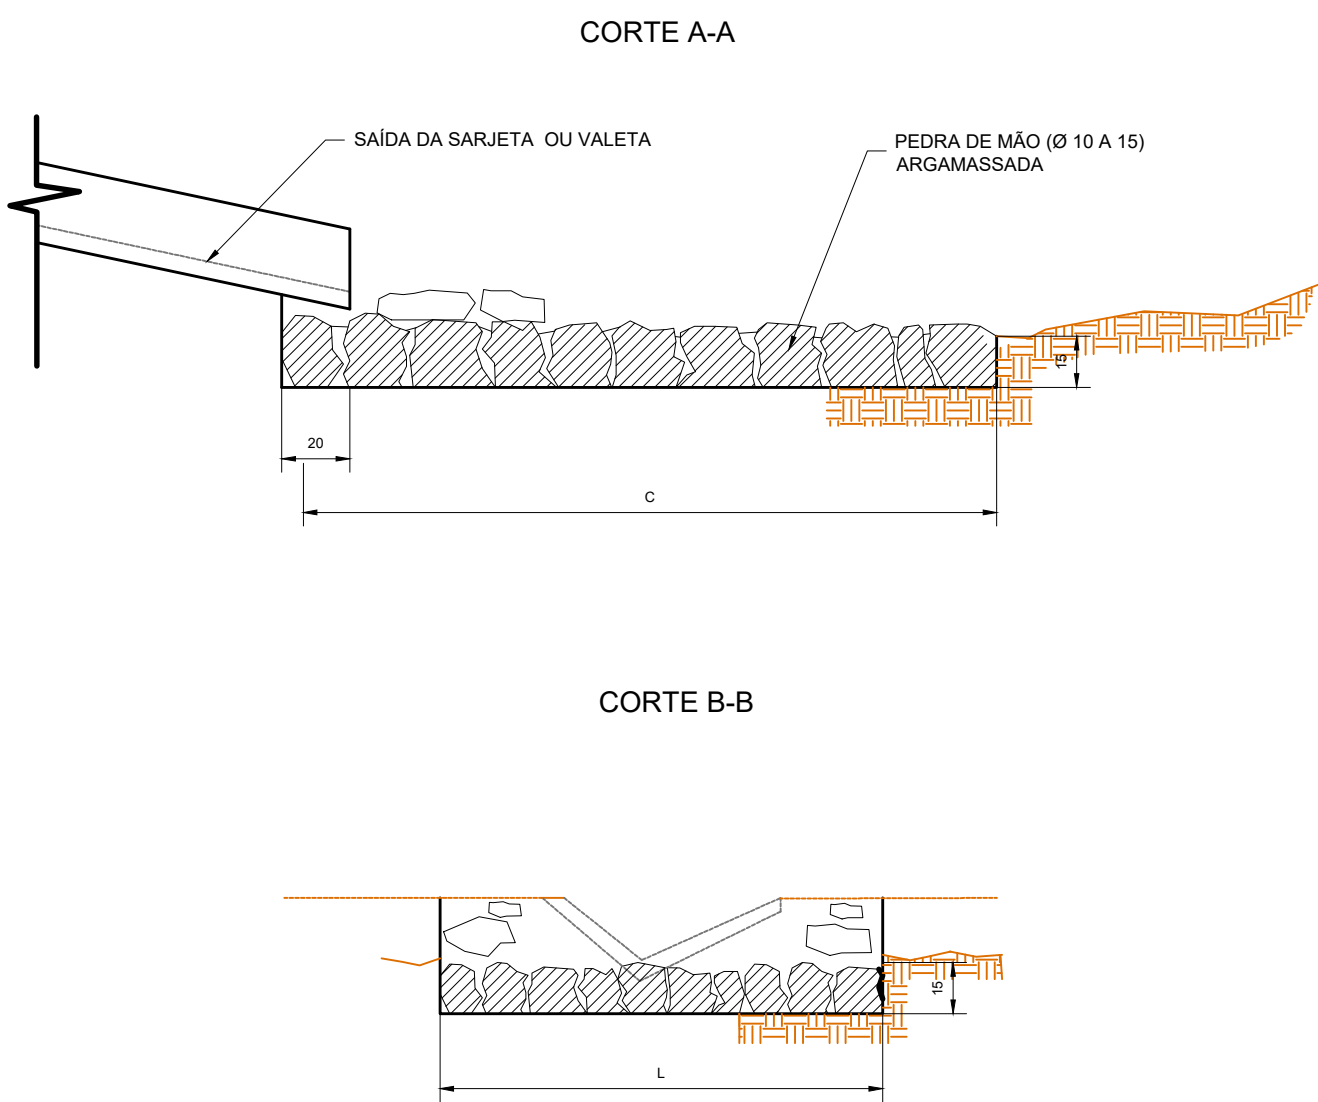




[illegible]



[illegible]

OBSERVAÇÕES

1 - DIMENSÕES EM CENTÍMETRO

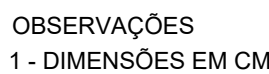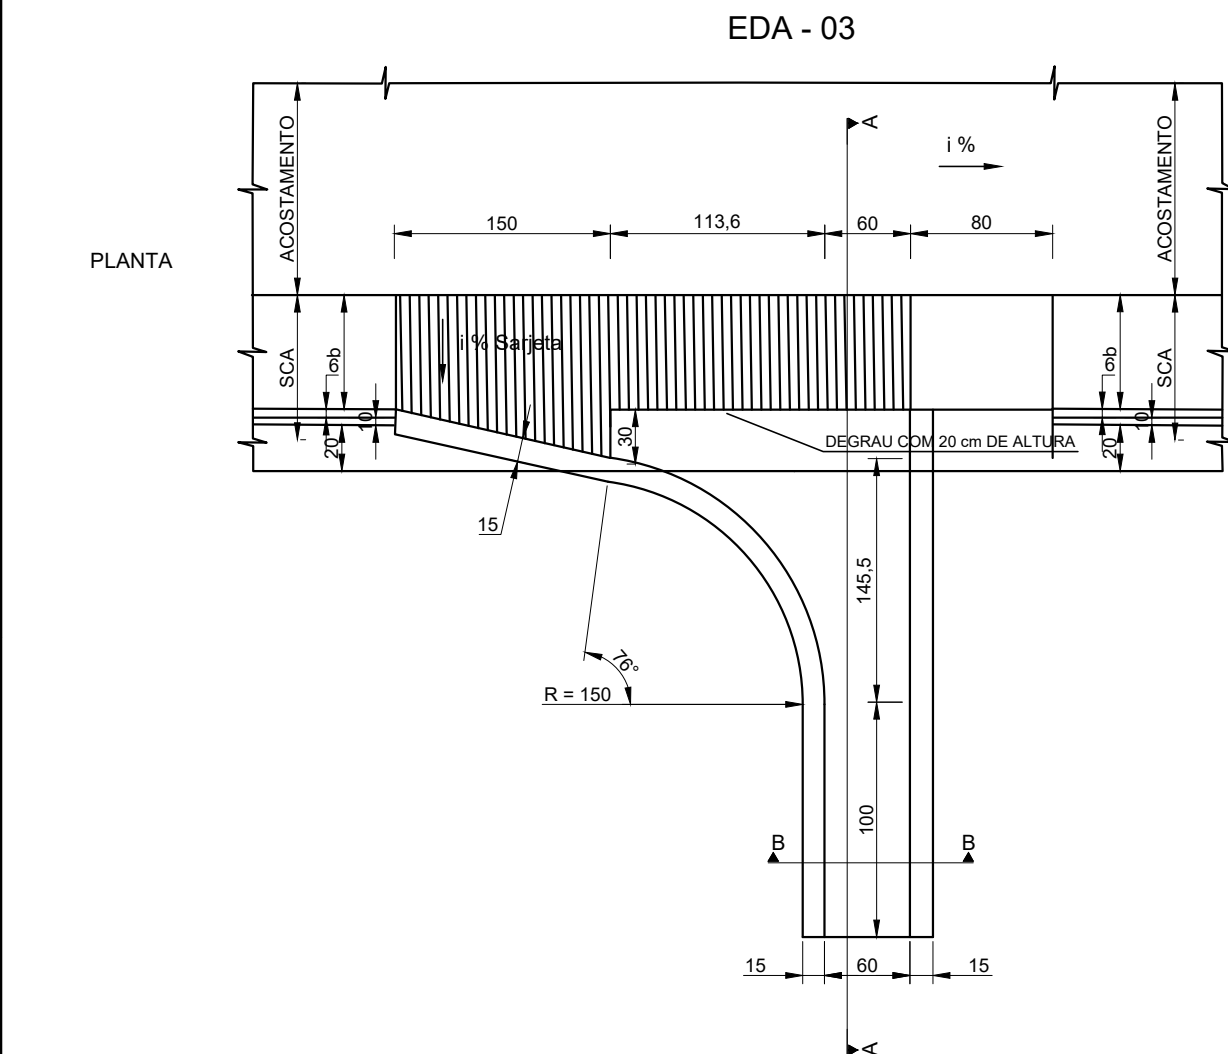

MATERIAIS	EDA-3	EDA-4
ESCAVAÇÃO (m³)	1,124	1,240
APILOAMENTO (m²)	17,870	7,200
CONCRETO fck ≥ 15 MPa	2,011	2,000
FORMAS (m²)	3.970	4.900

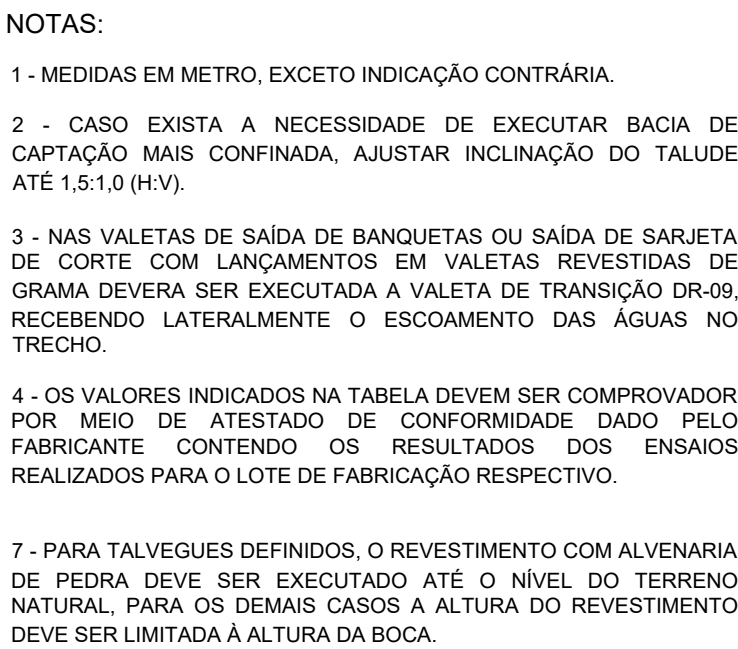PRANCHA:
PROJETO DE DRENAGEM

ARQUIVO:

DATA:	REVISÃO:
-------	----------

PROPRIETÁRIO: _____

ASSINATURA

PREFEITURA MUNICIPAL DE ARAUCARIA
CNPJ: 76.105.535/0001-99

AUTOR DO PROJETO:

ENGENHEIRA CIVIL - CREA PR 106.675/D

ESCALA:
1:1000

DESENHO:

GRACIELA
SEQUENCIA:

SEQUENCIA:
11

41.