



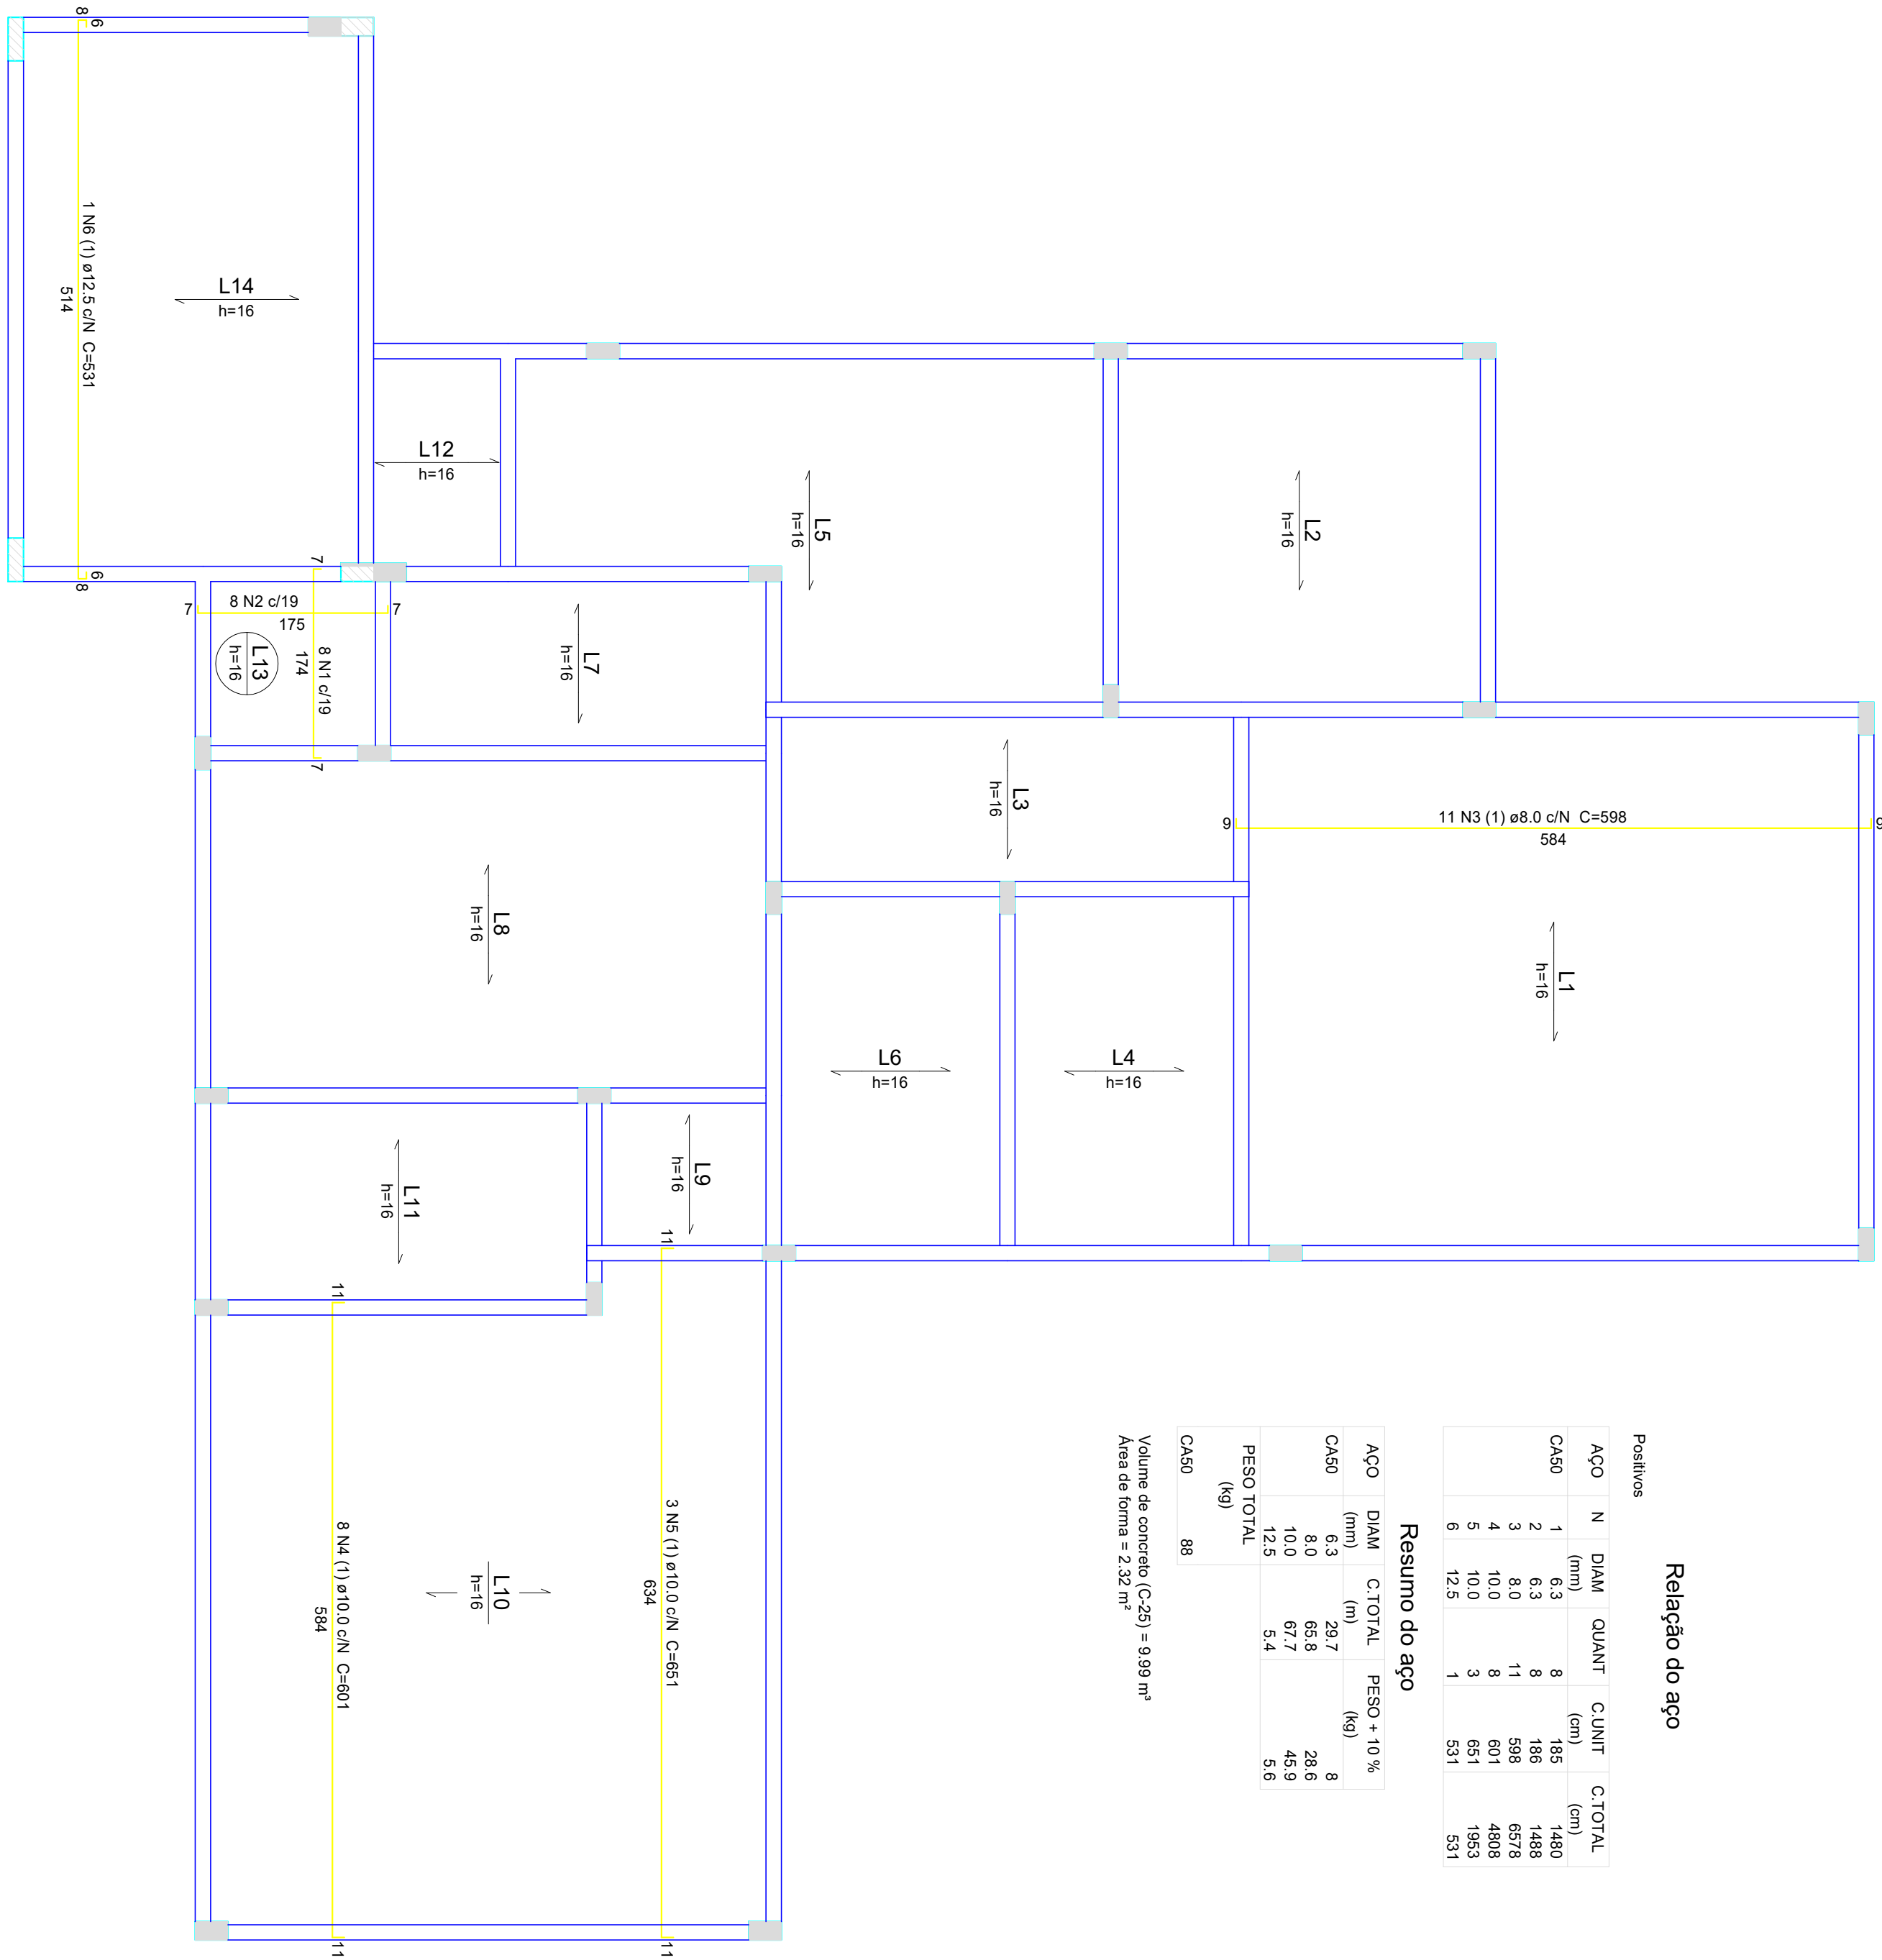

escala 1:50

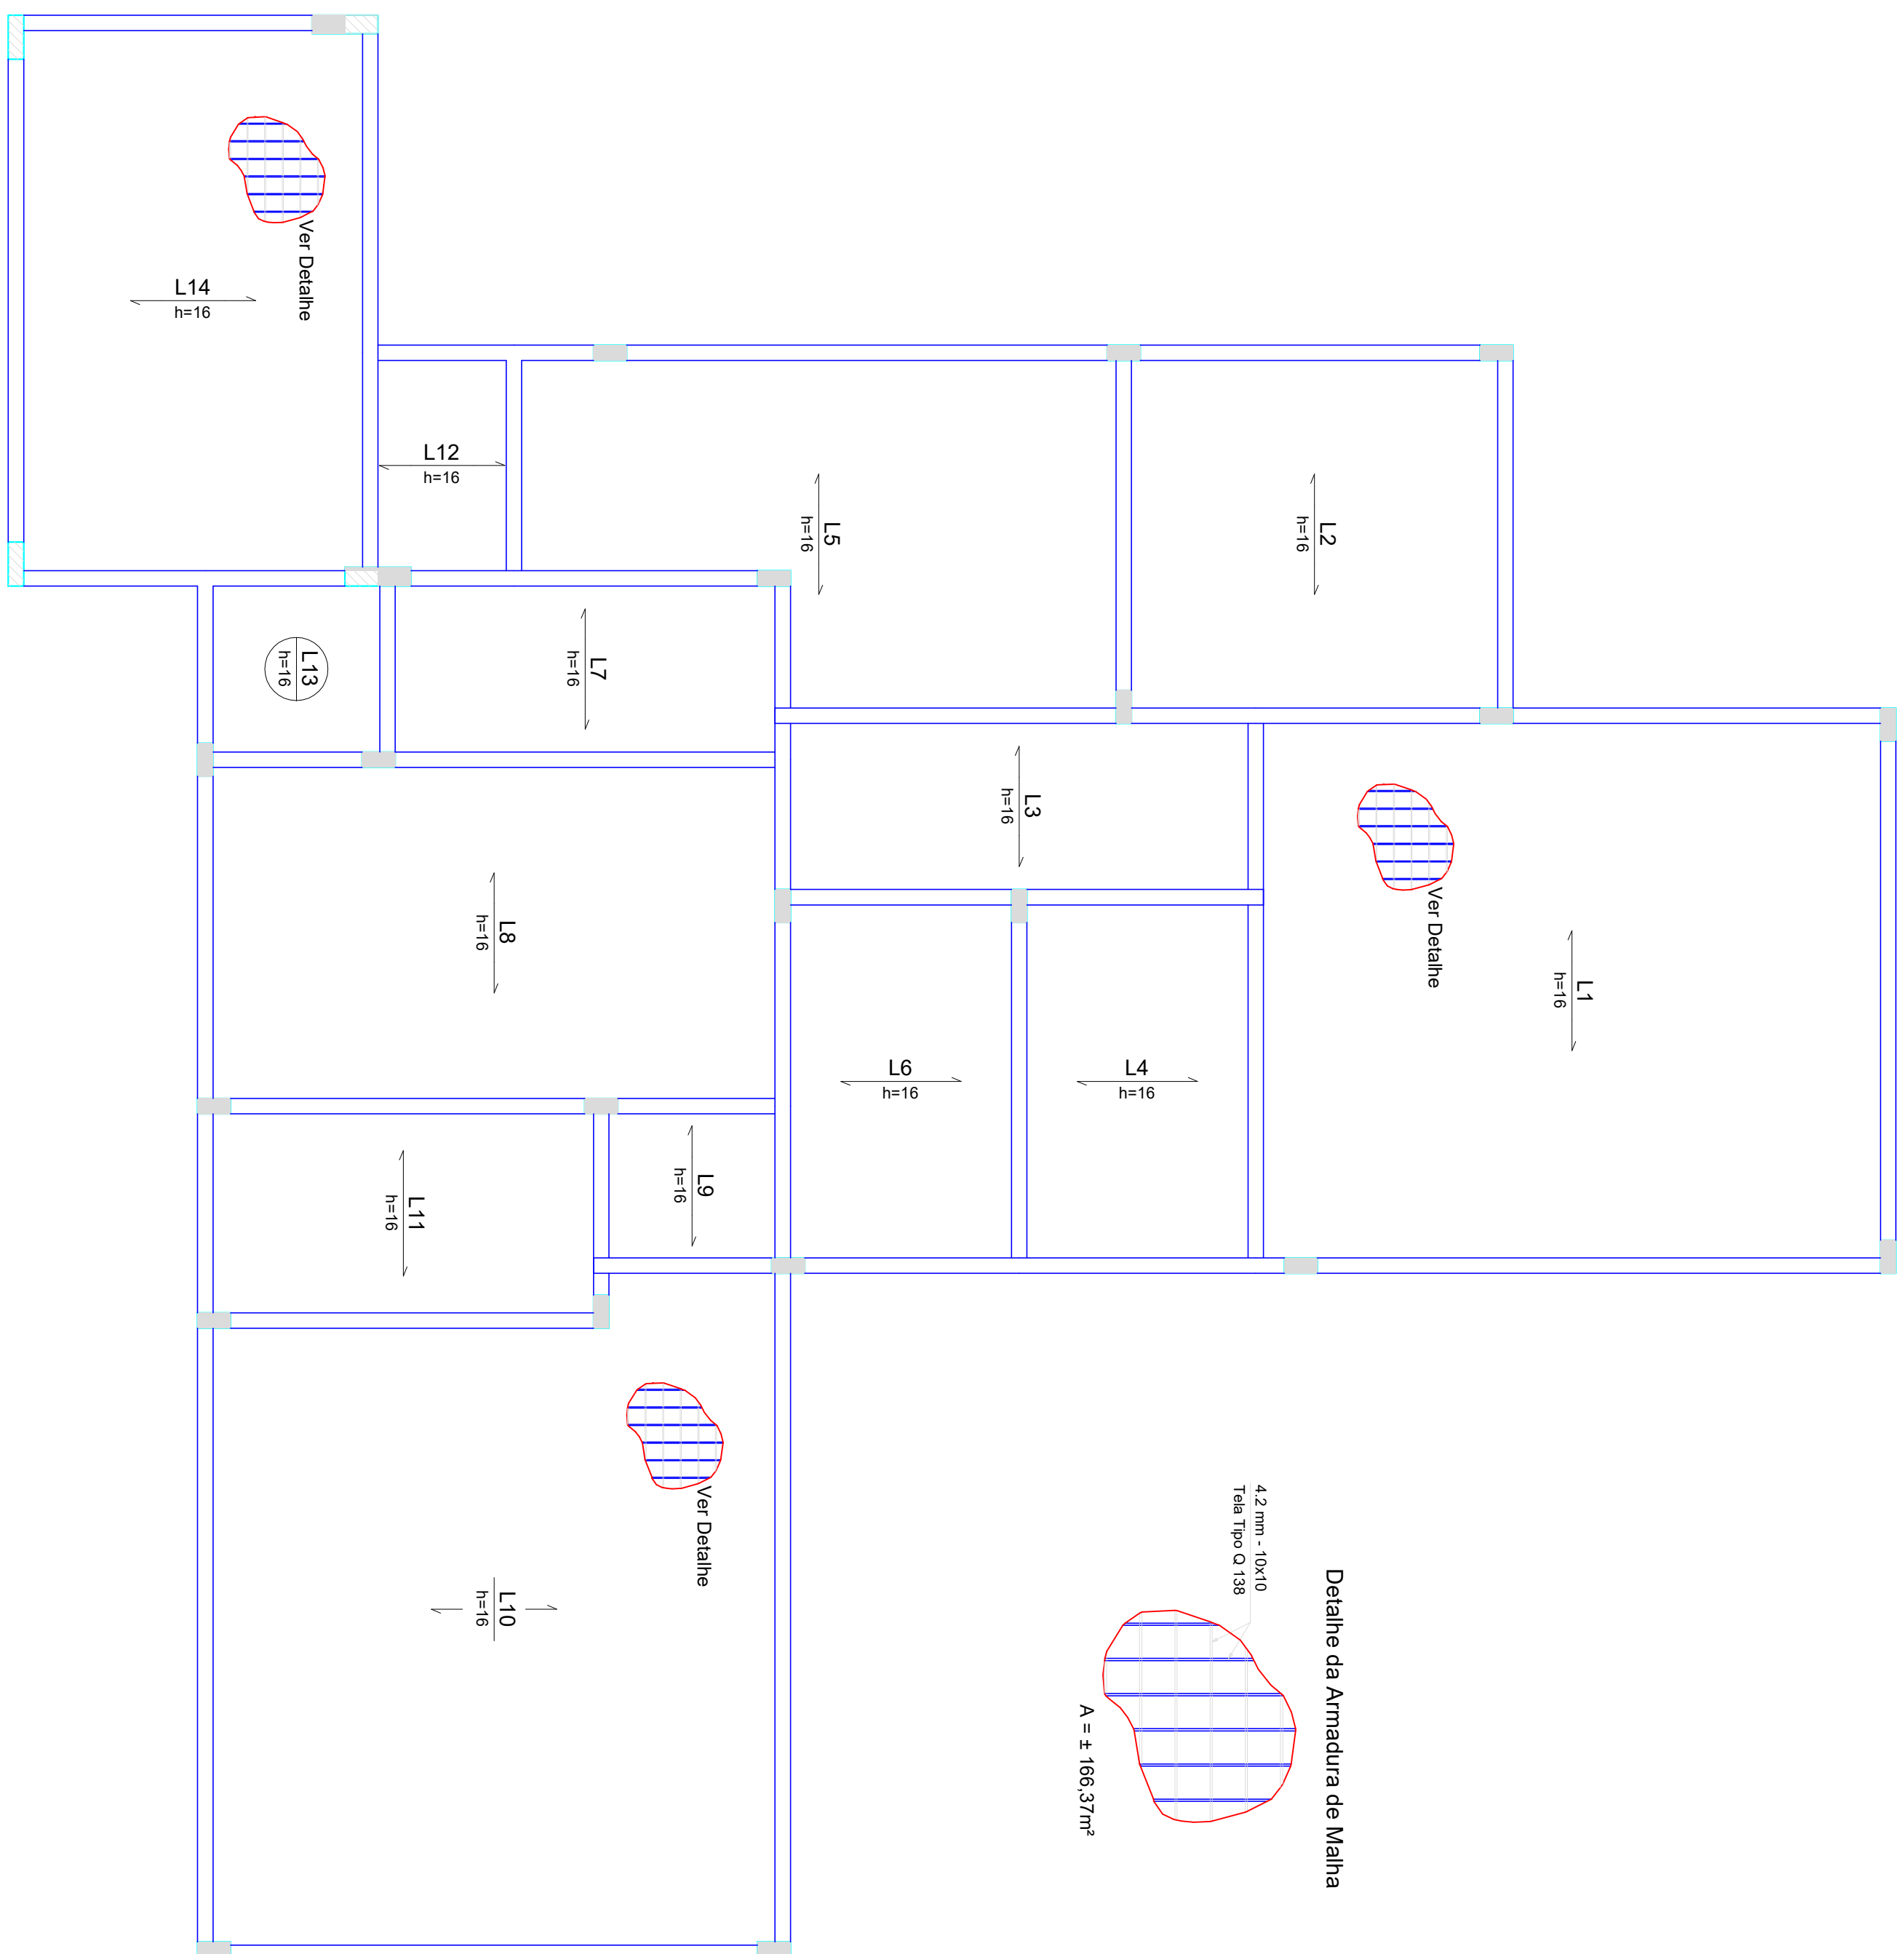

Escala 1:50

