
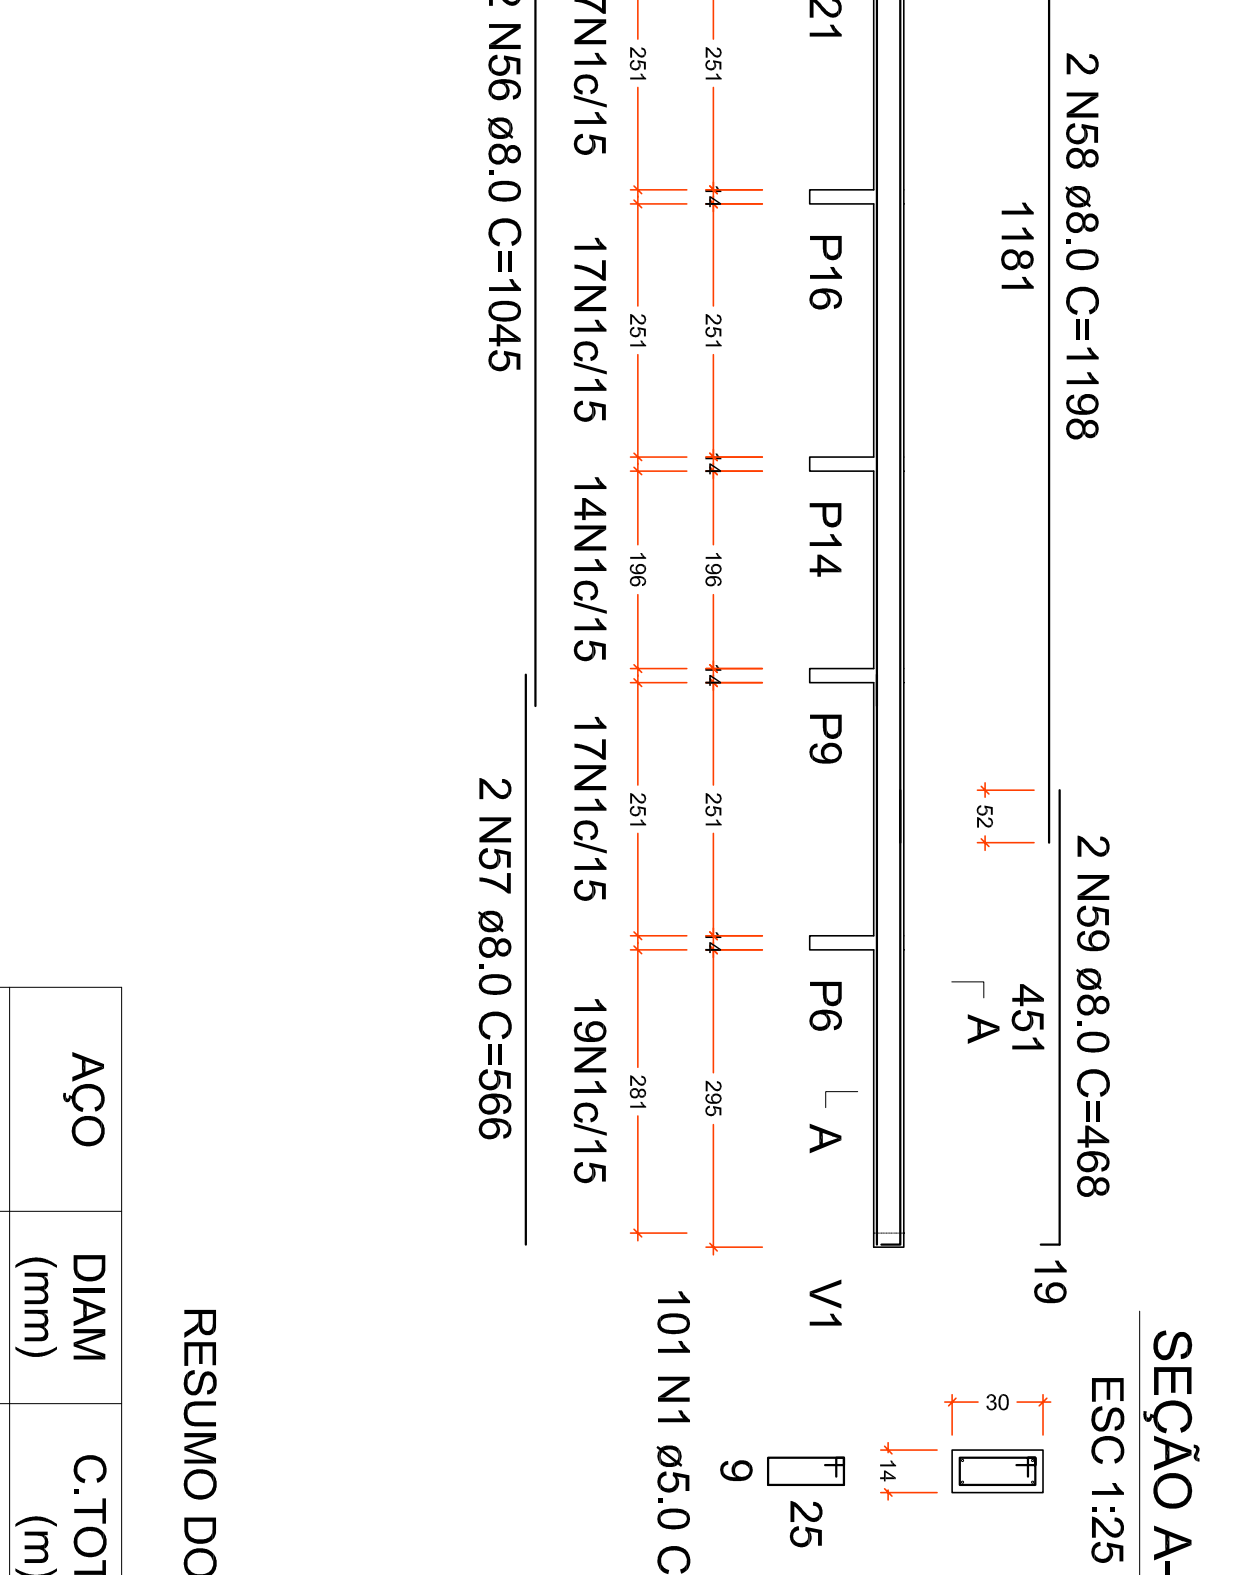
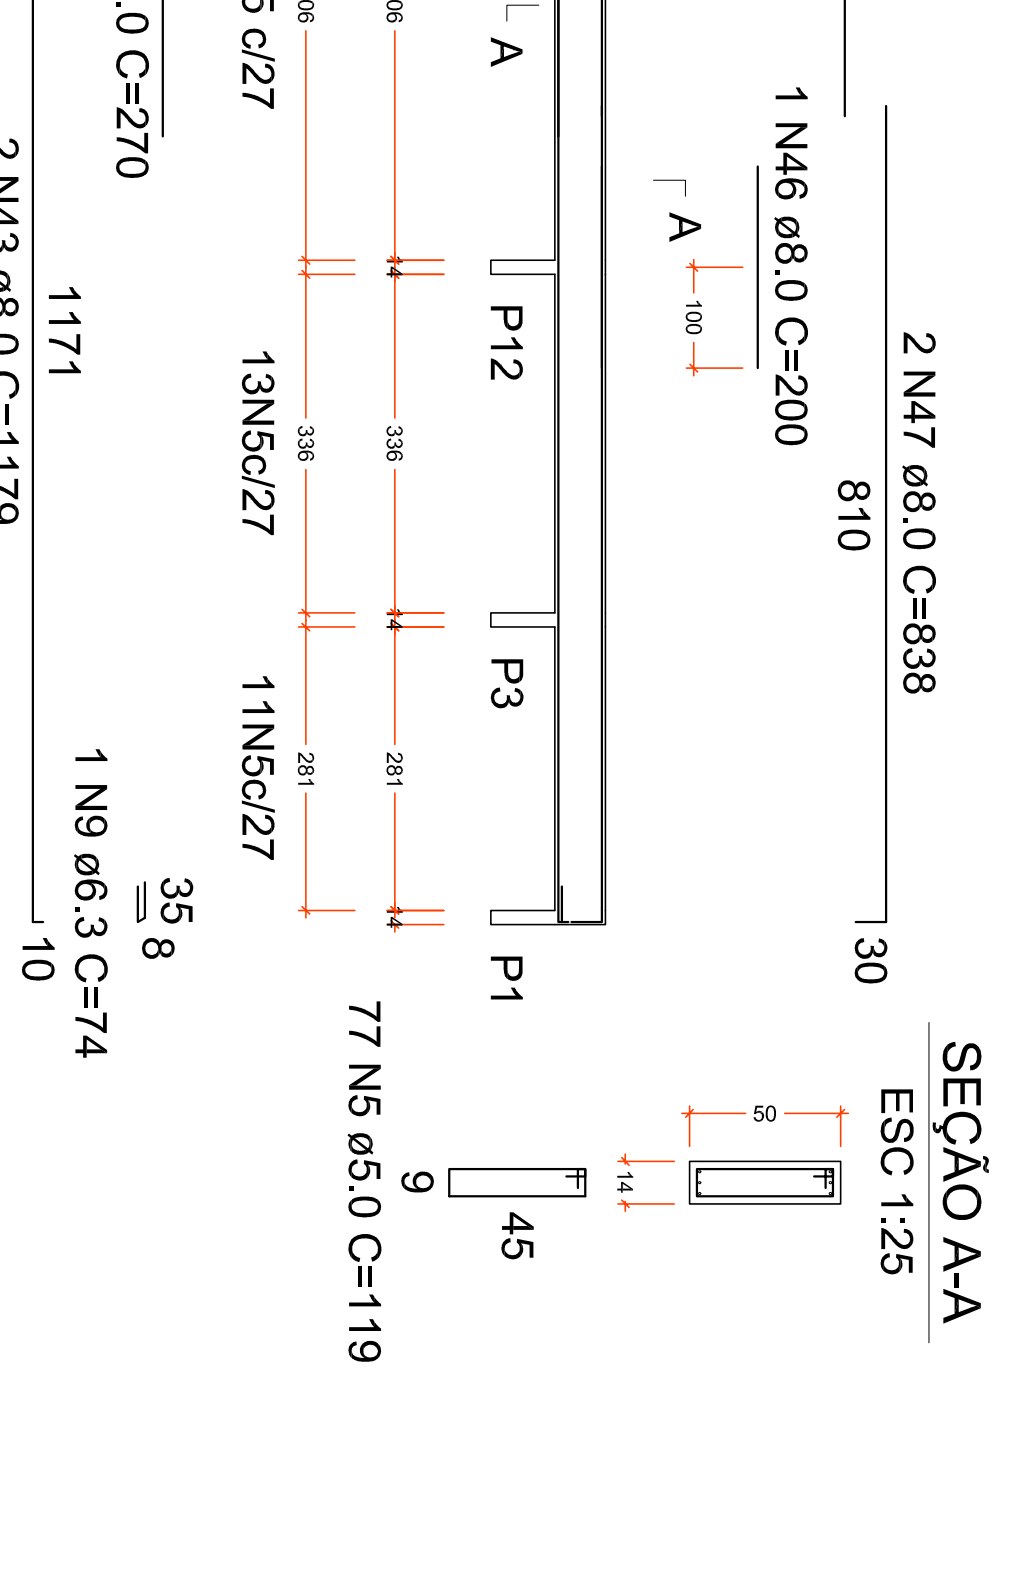
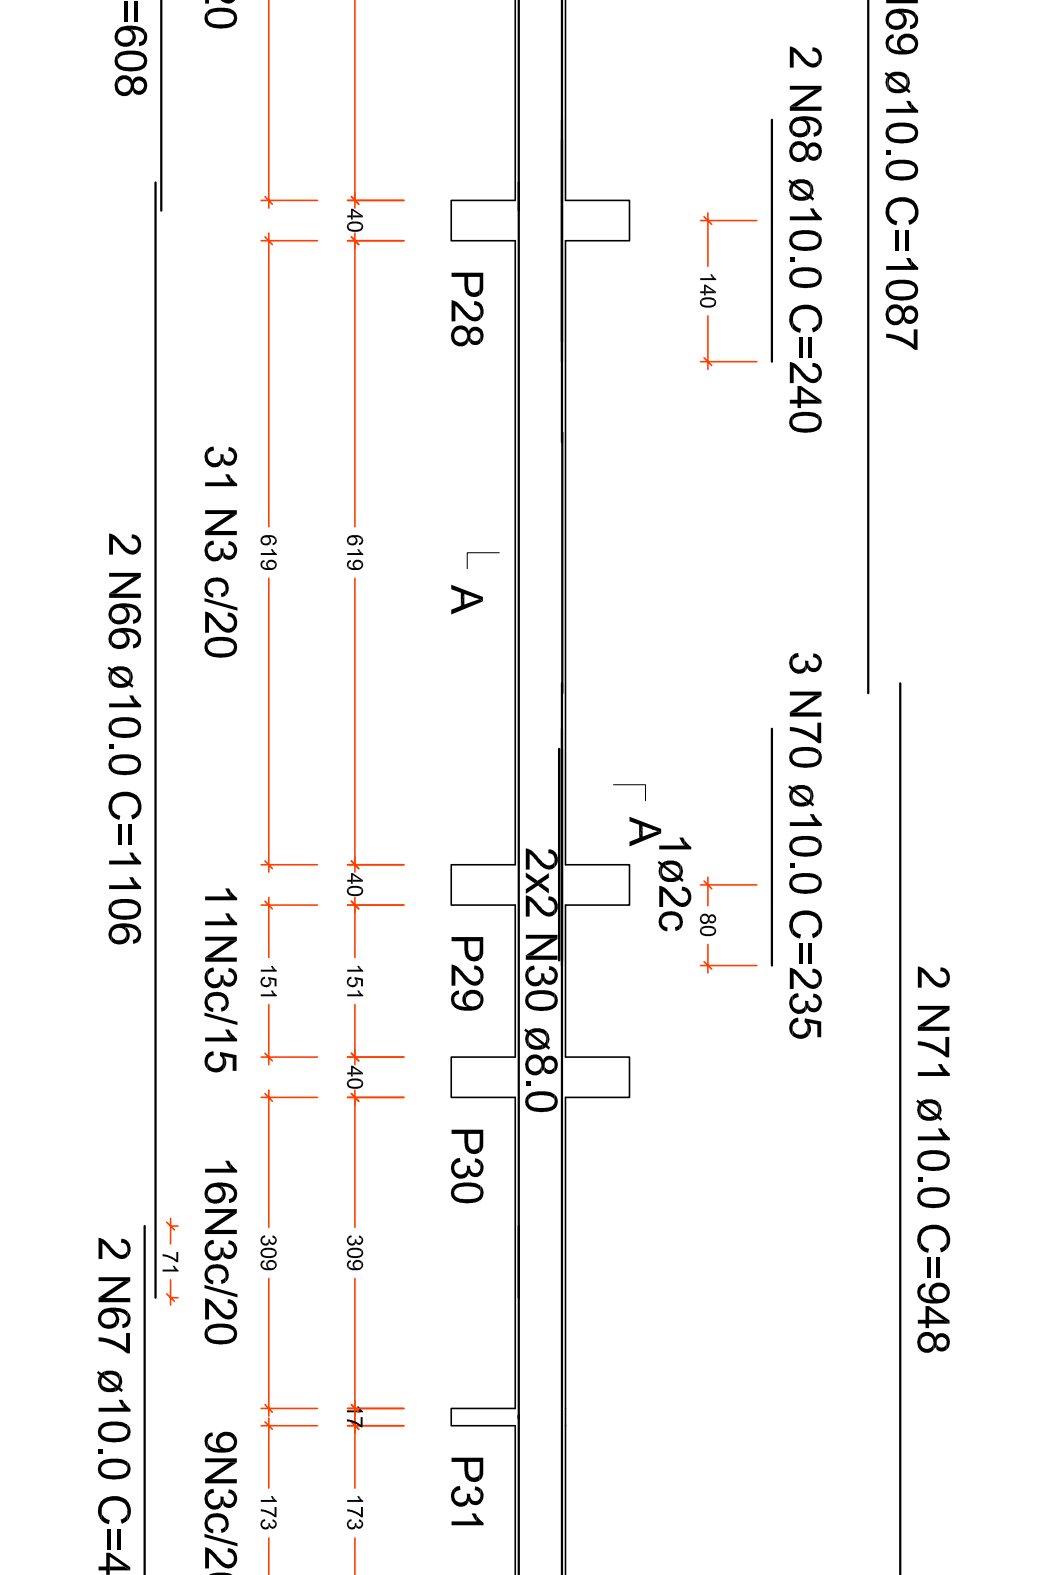
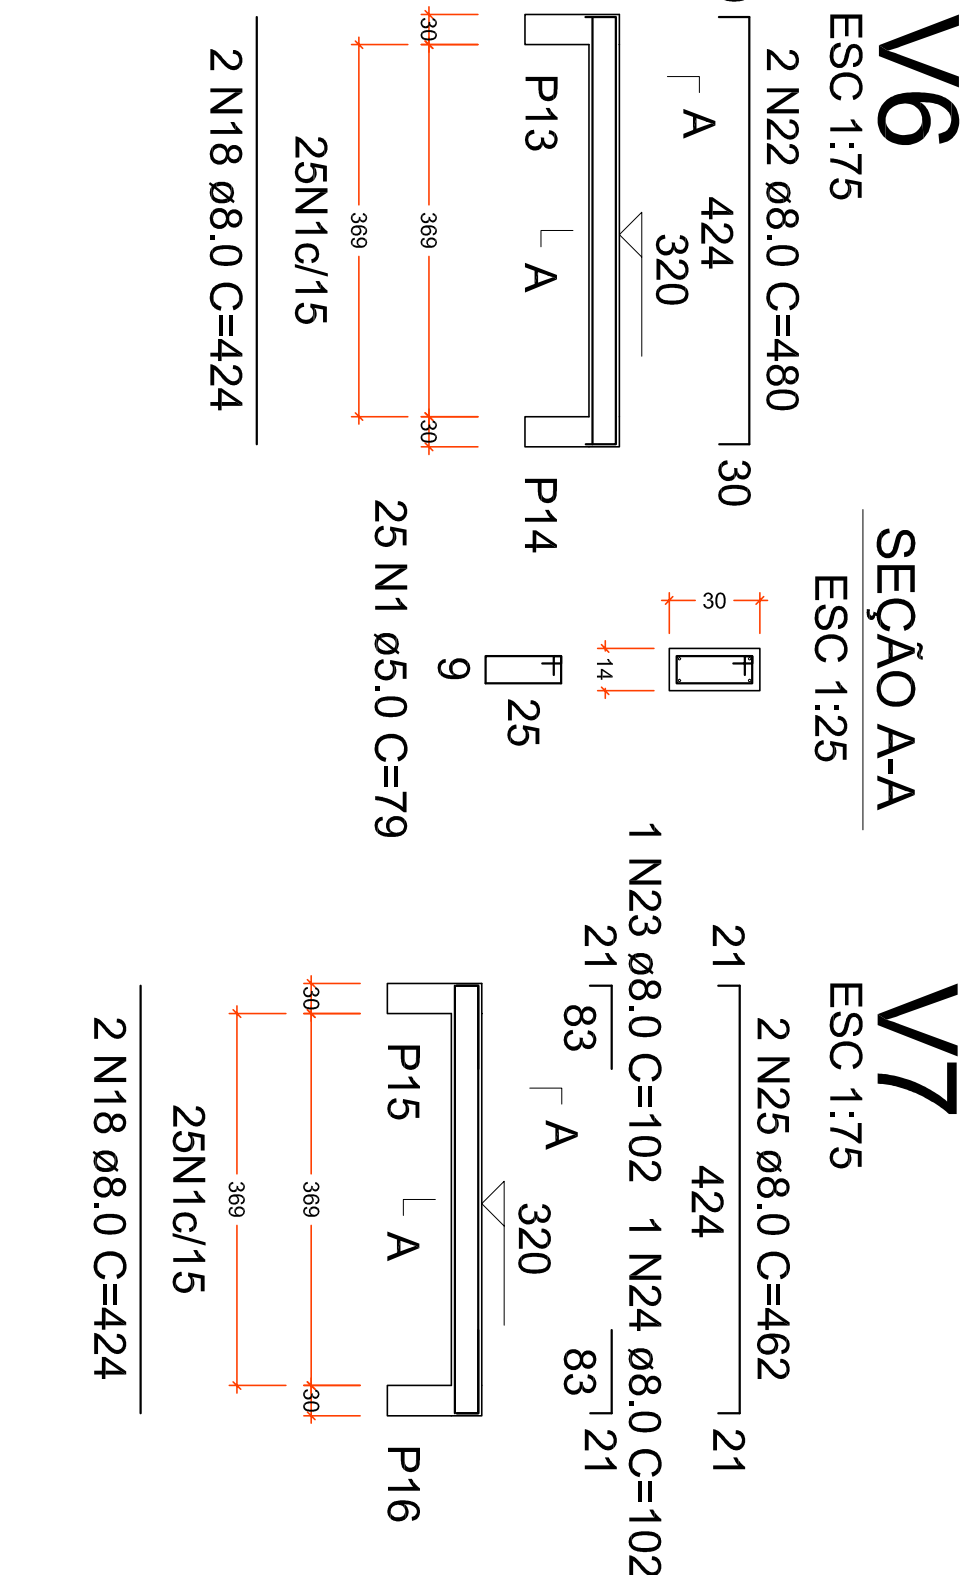
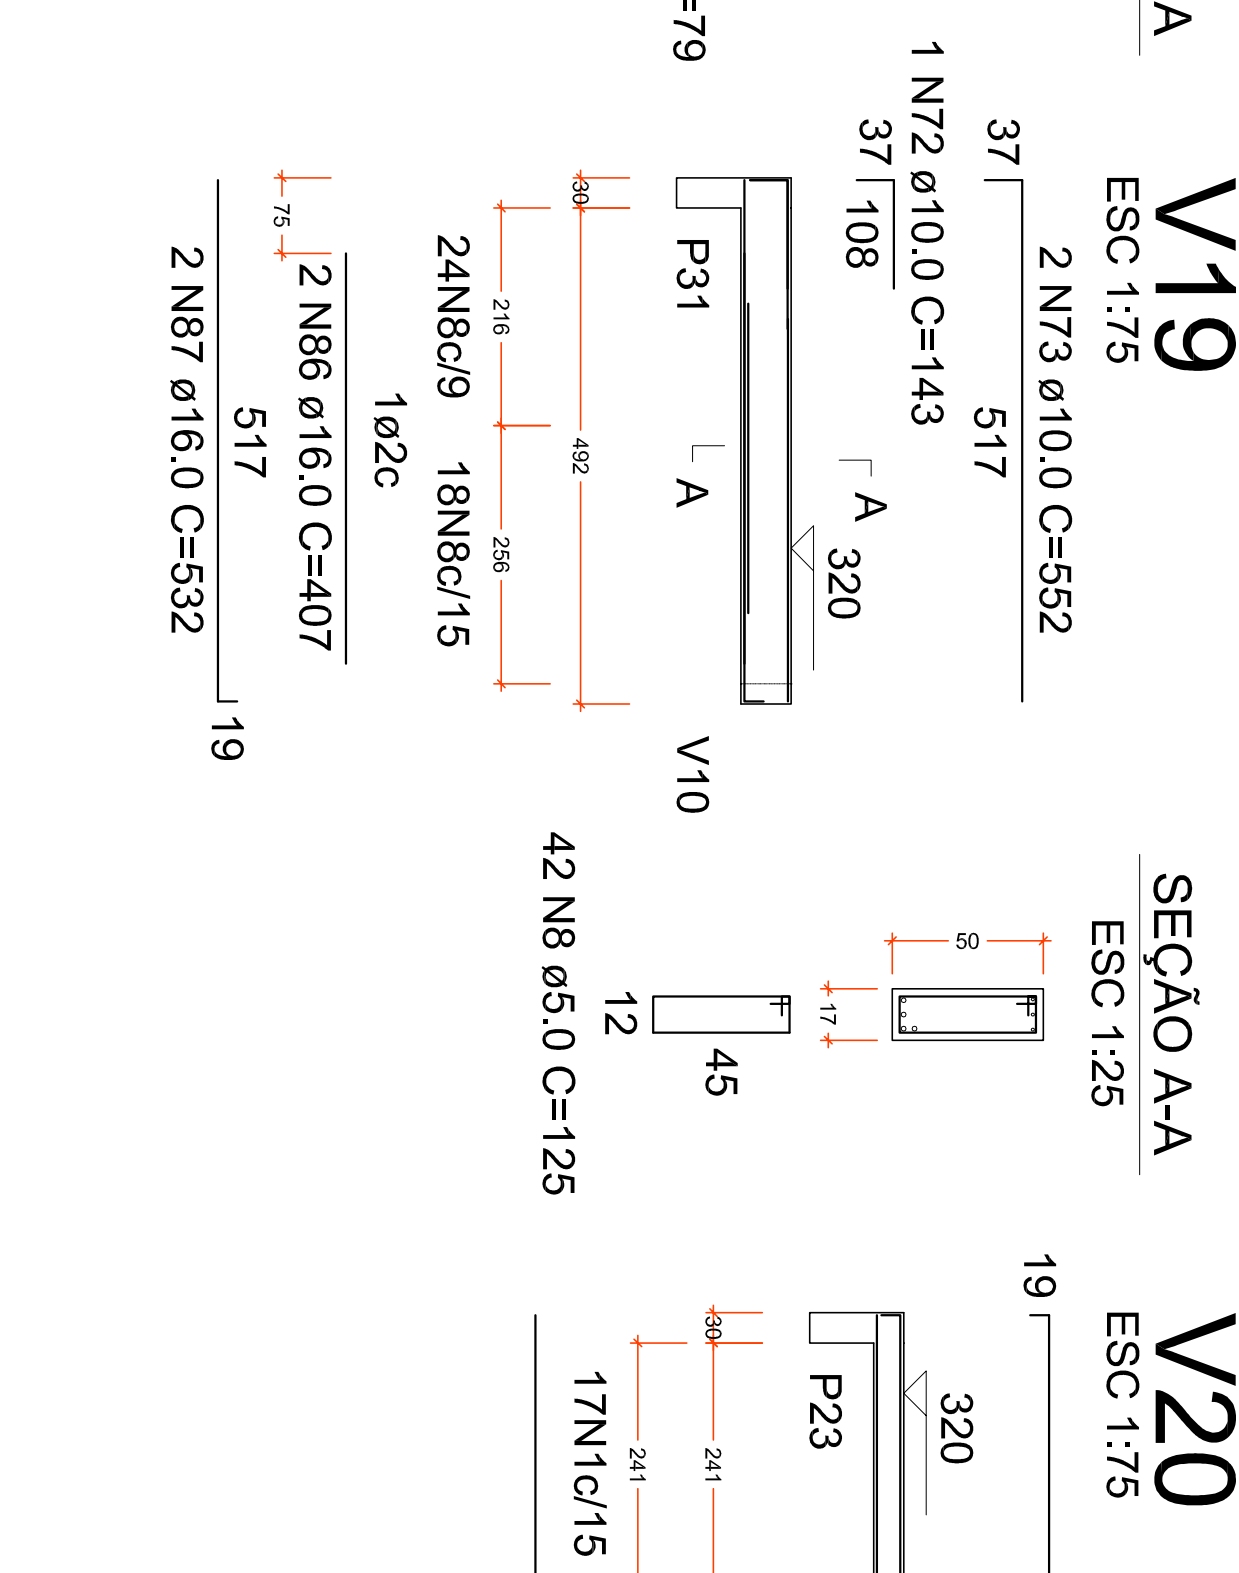
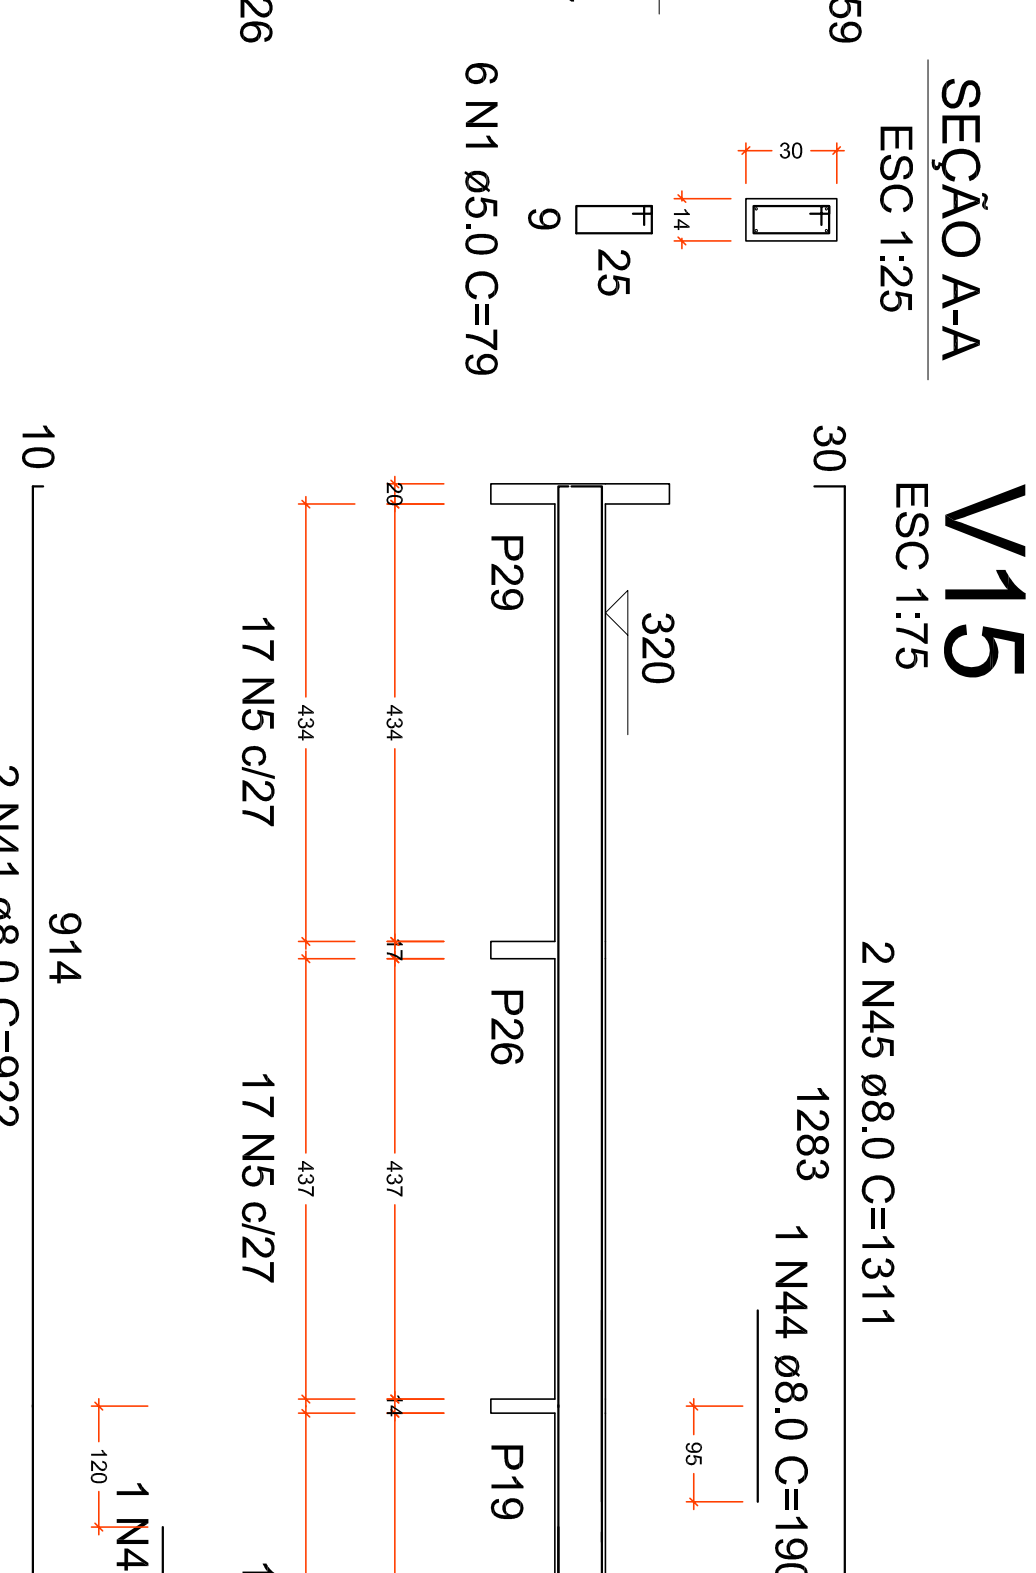
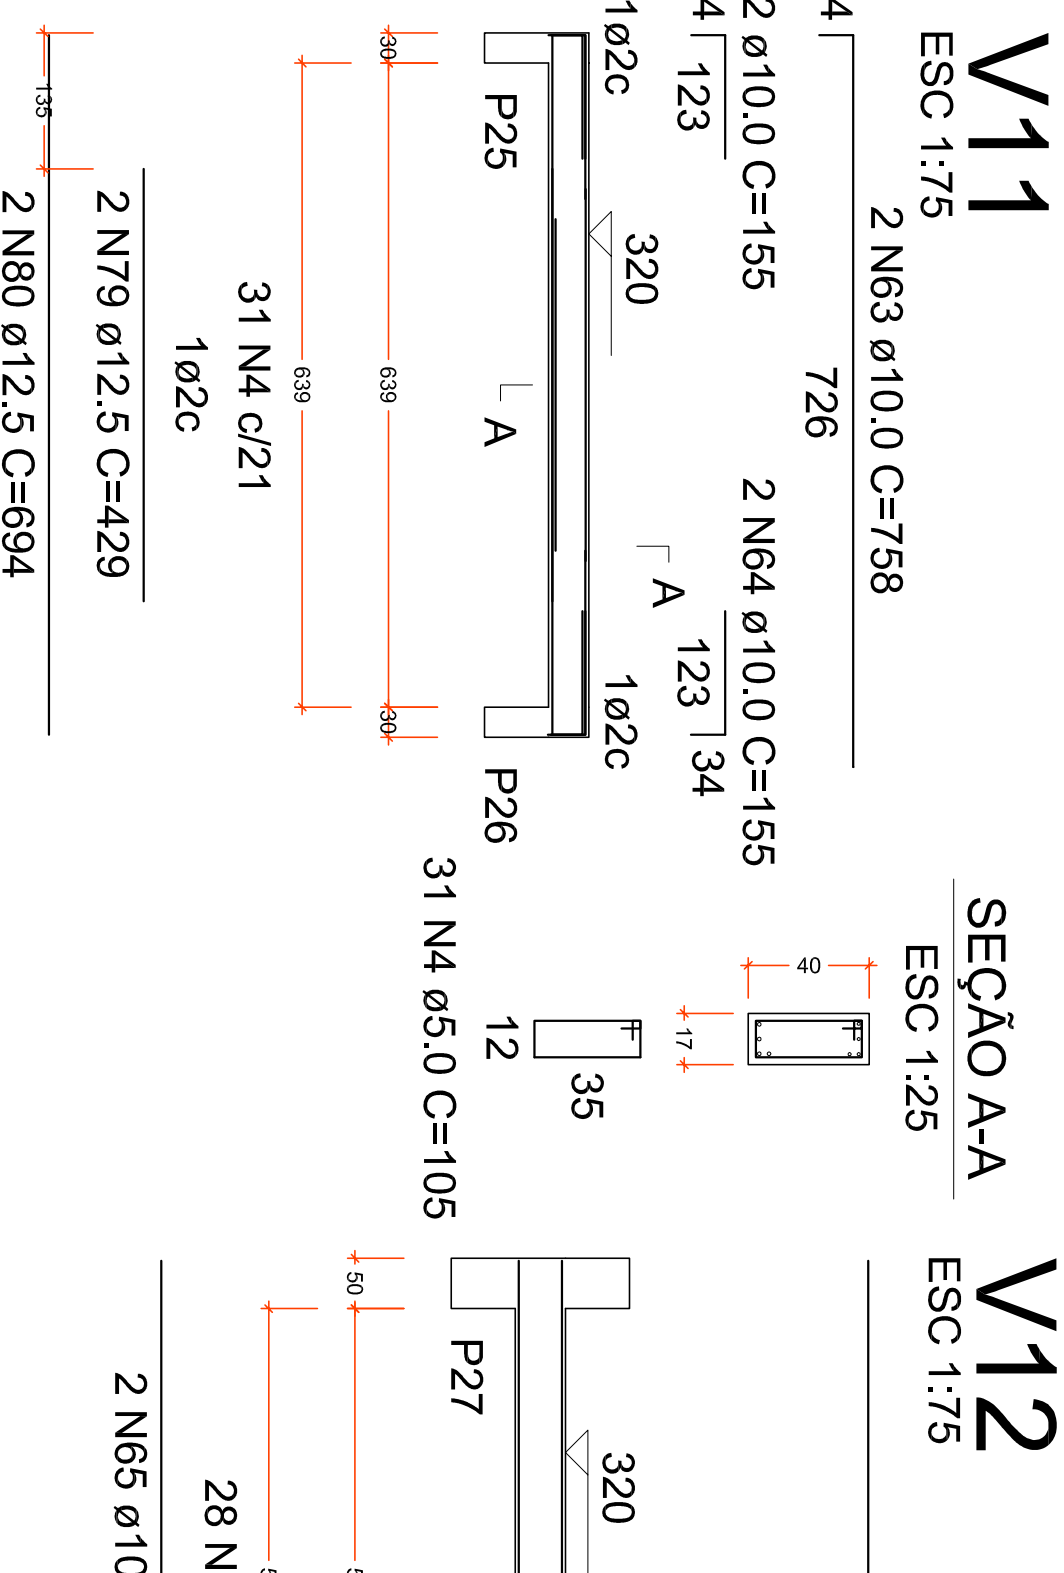
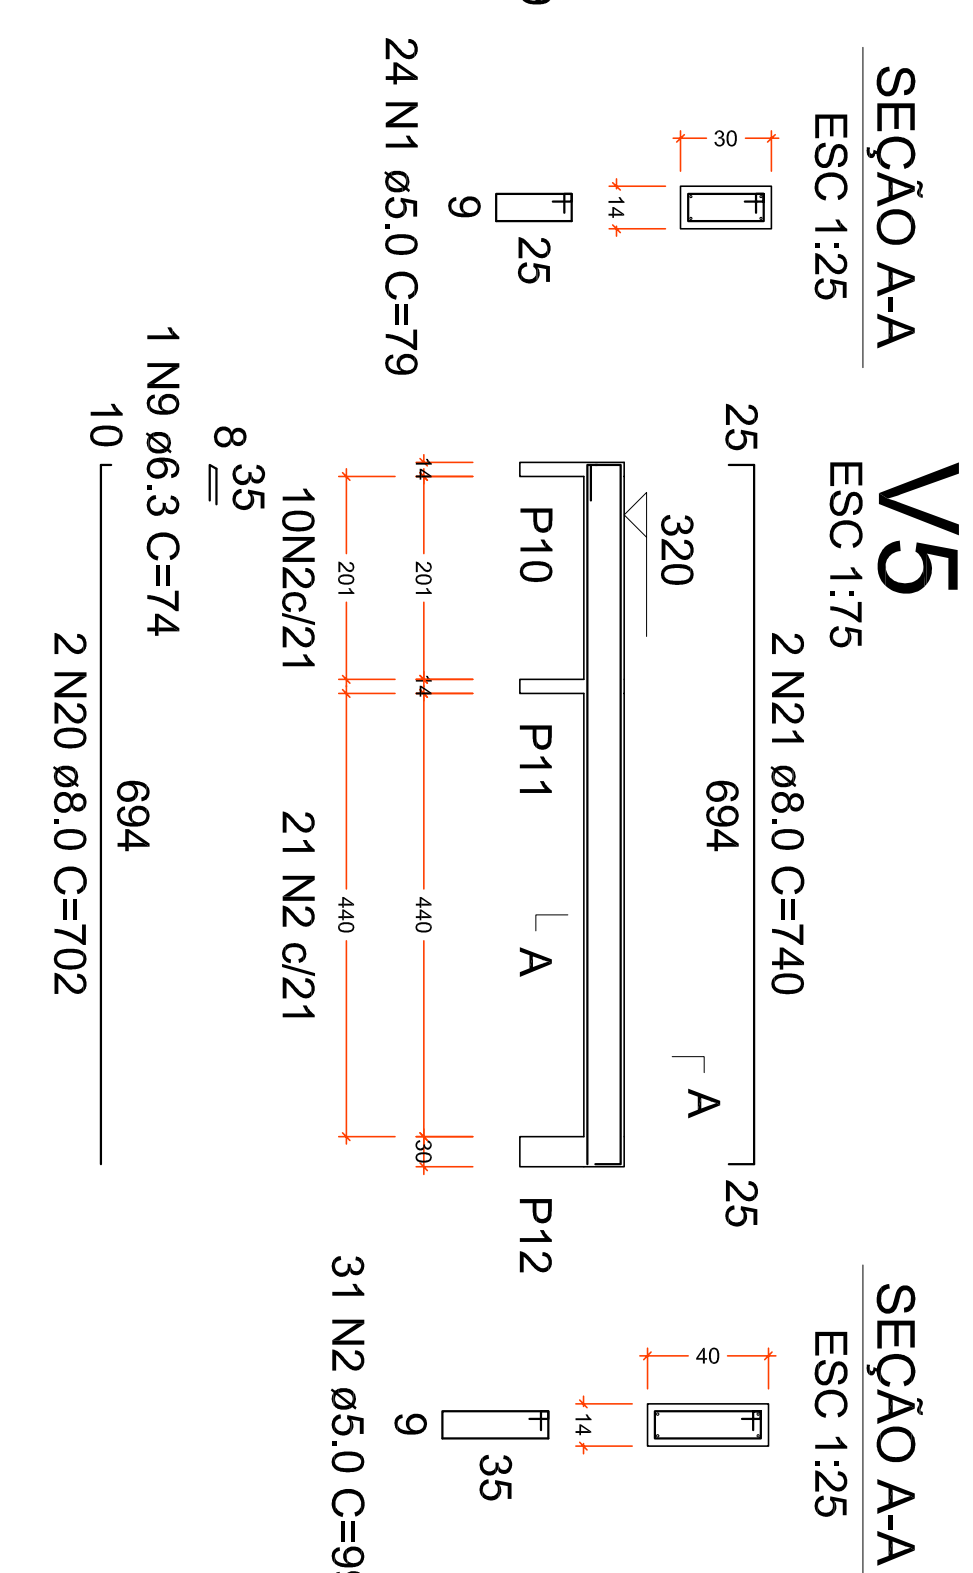
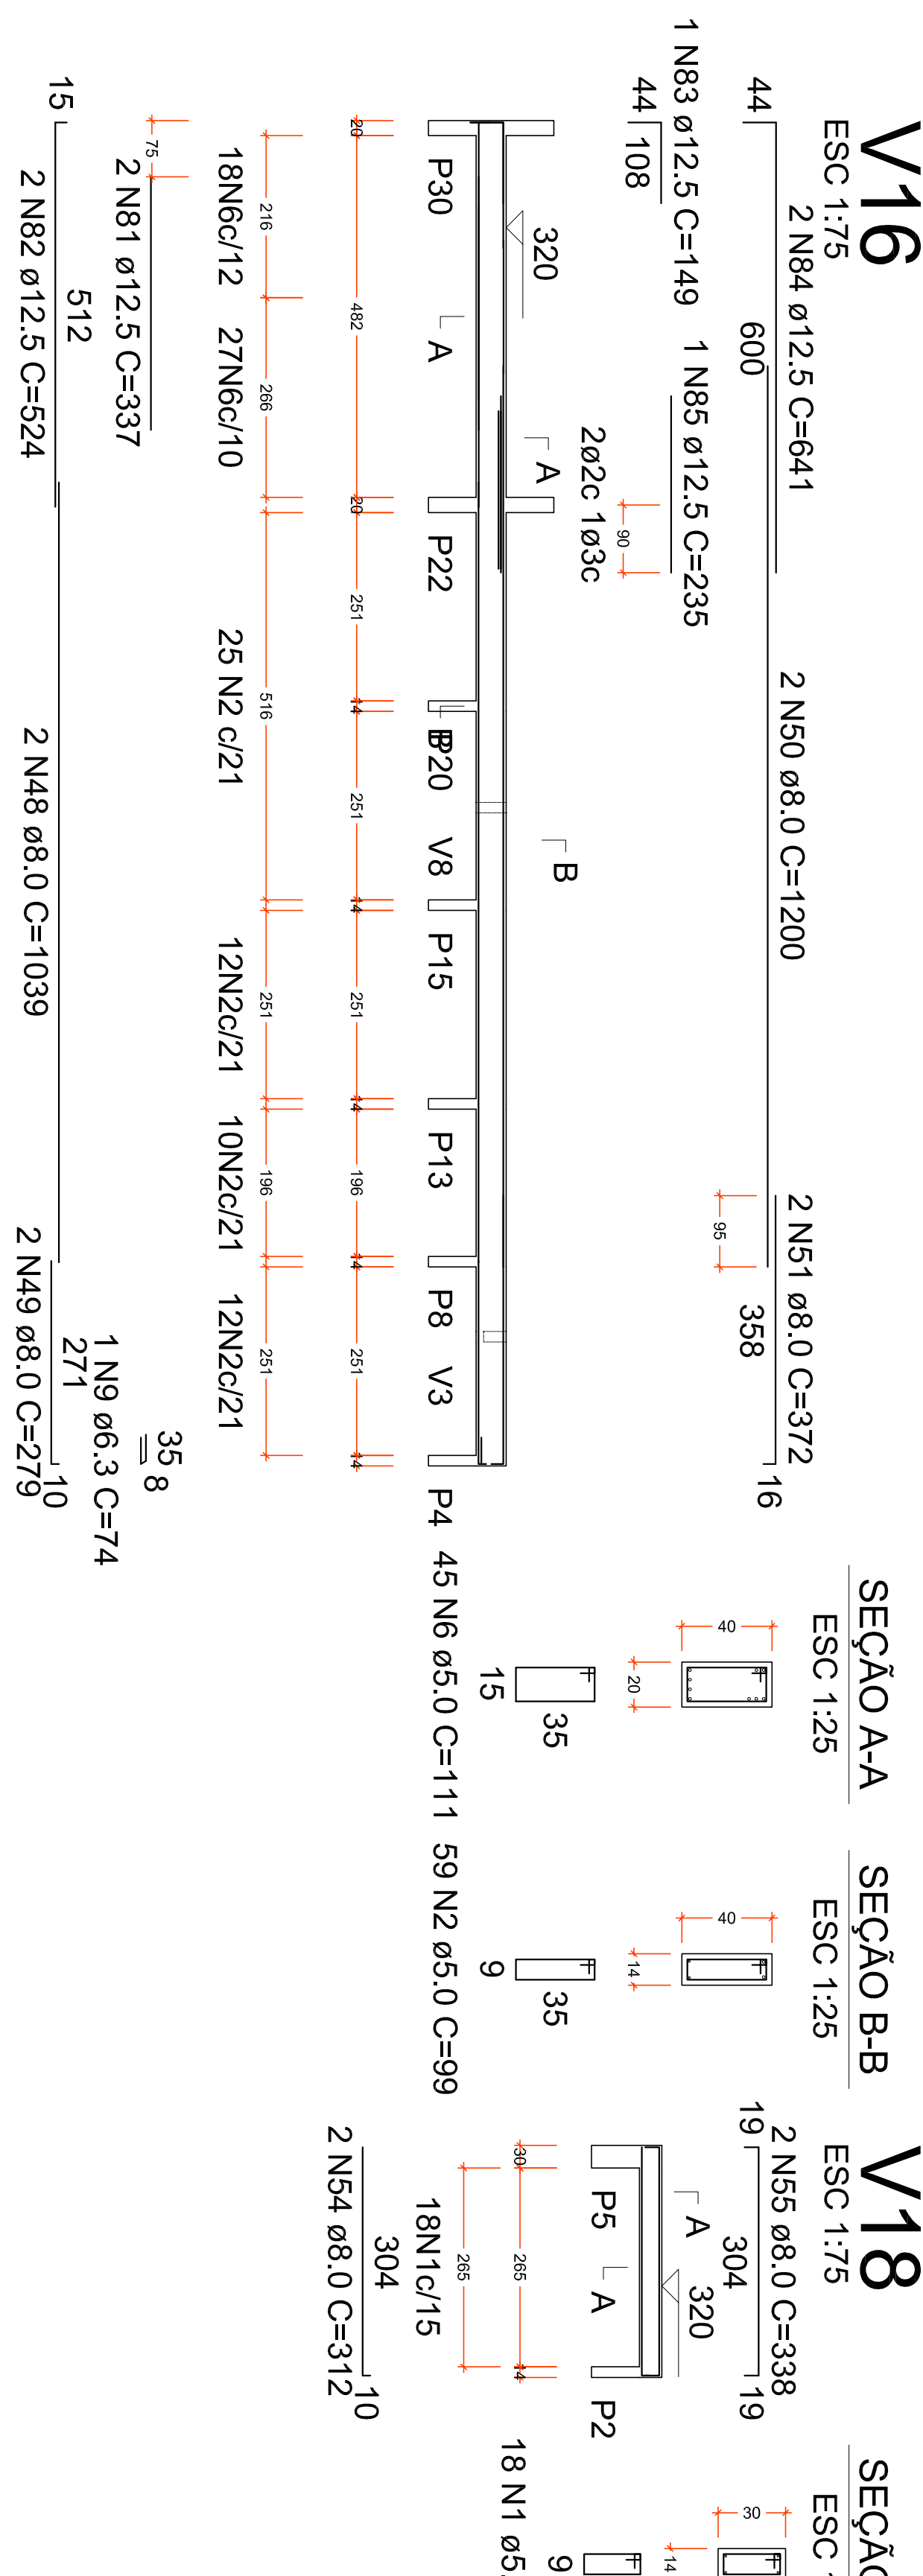
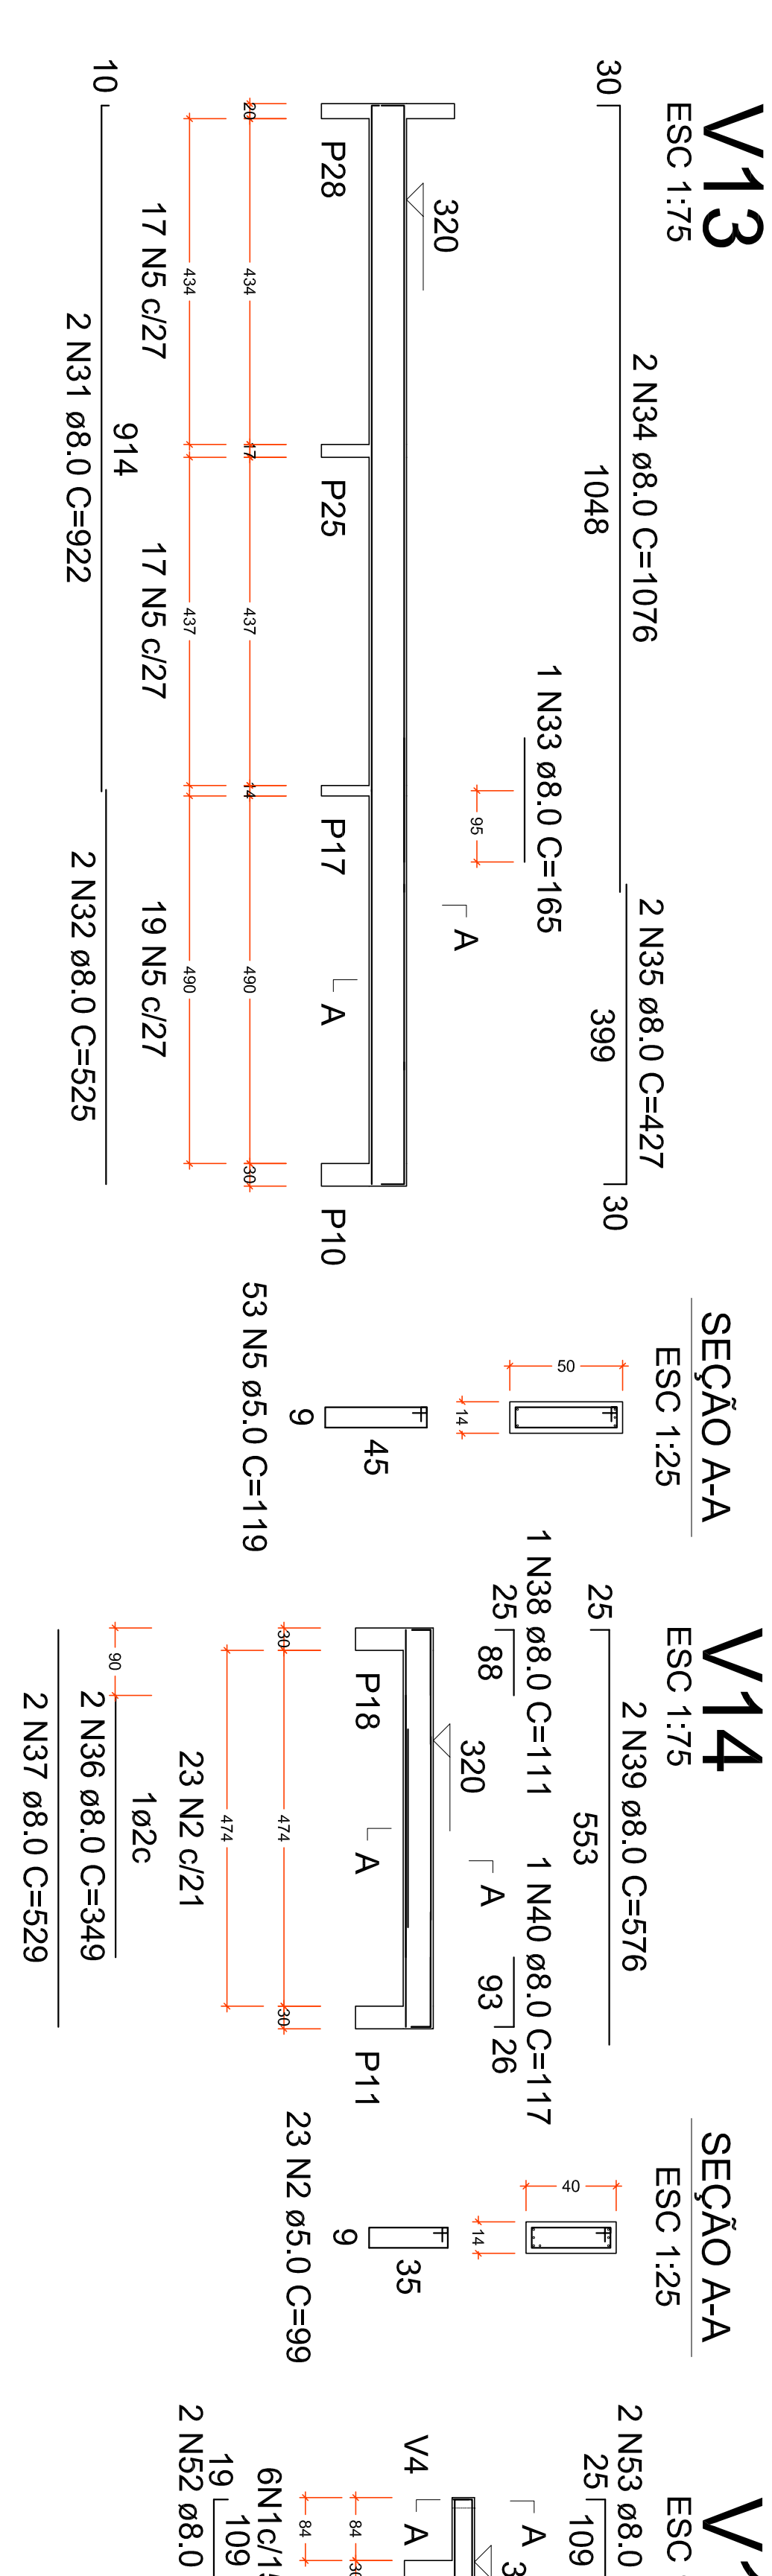
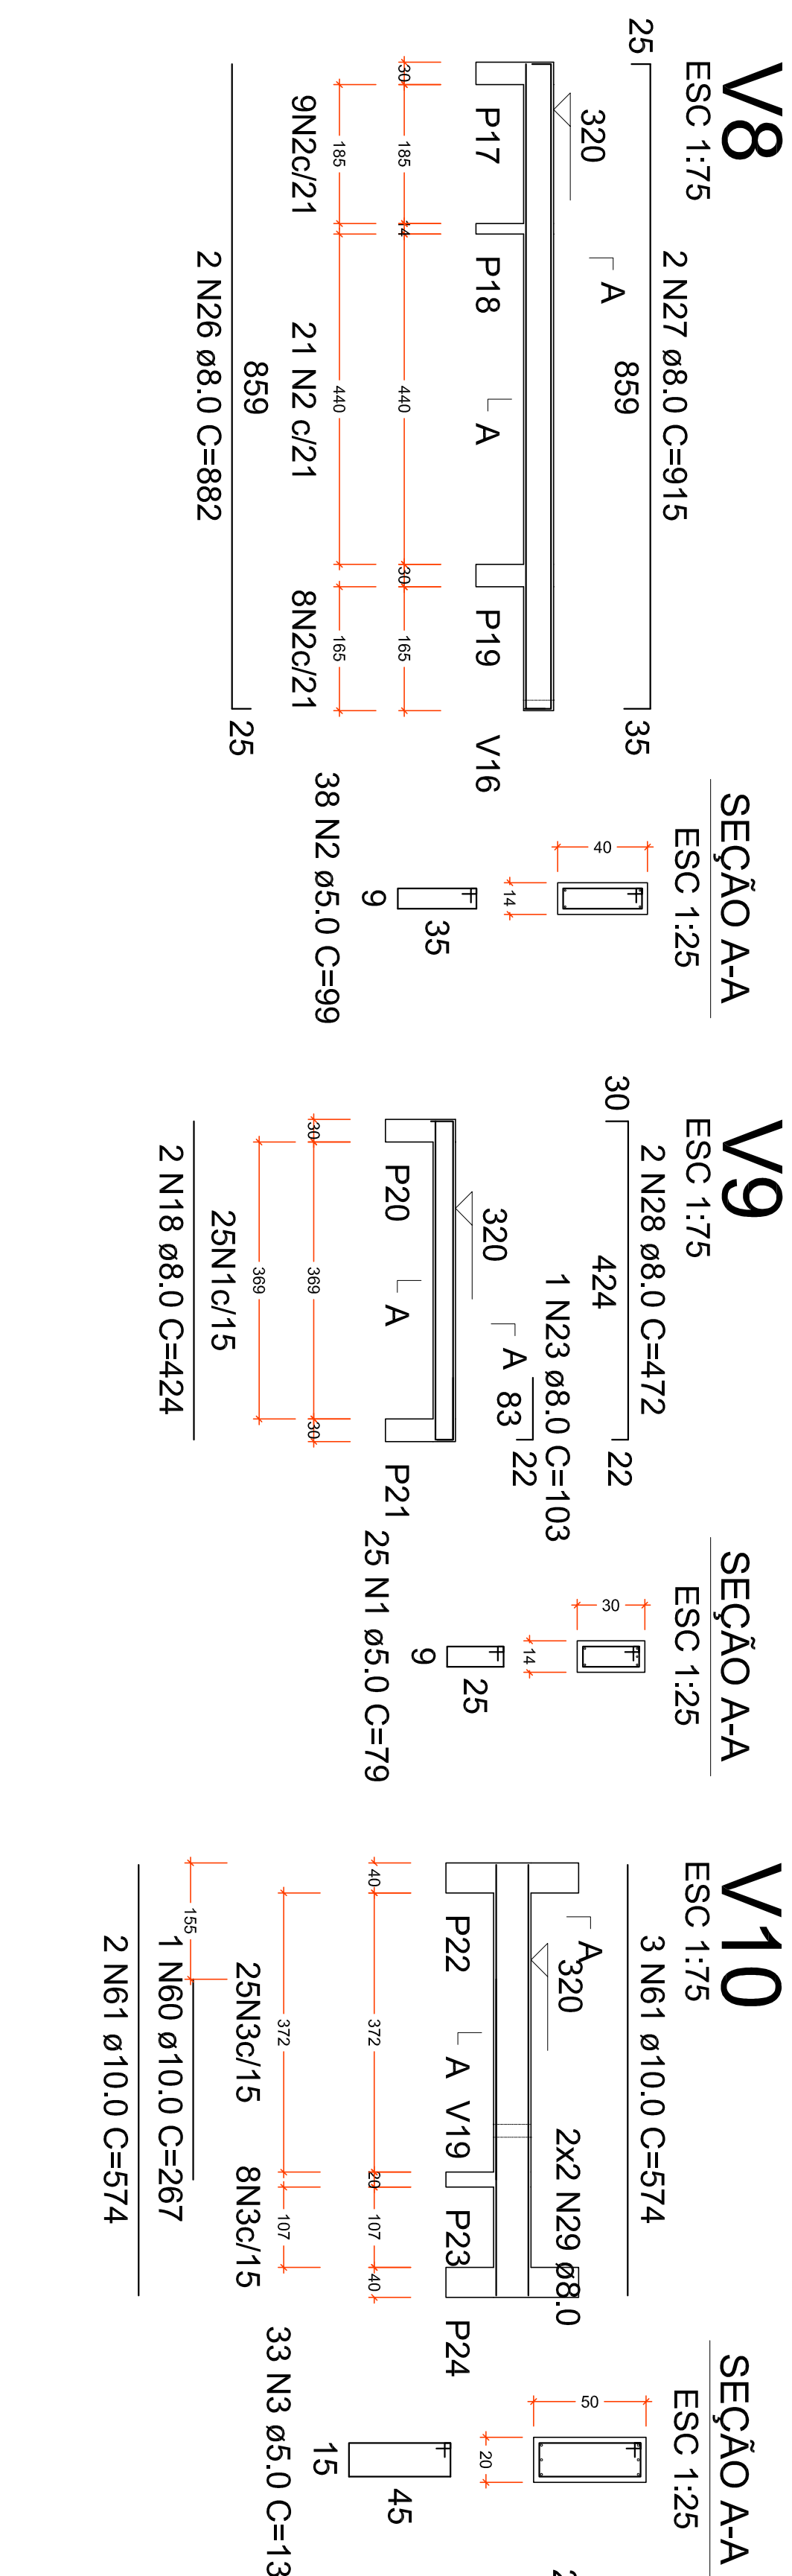


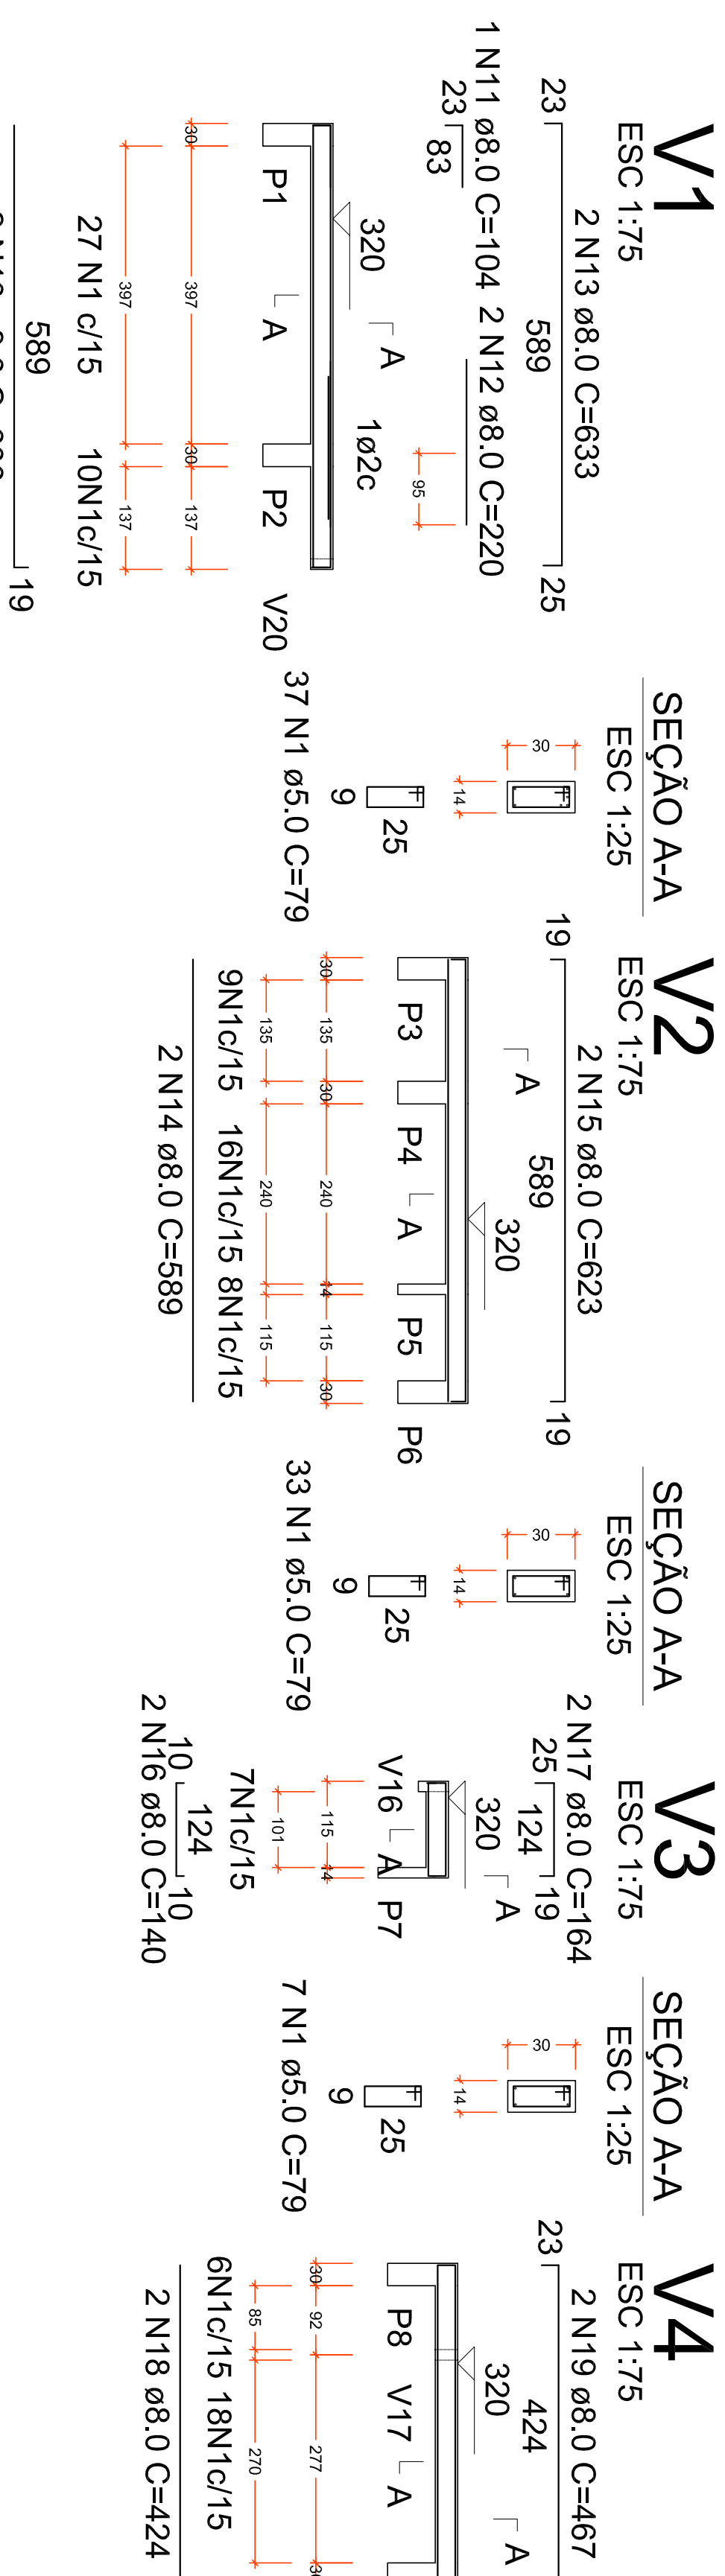

RESUMO DO AÇO			
AÇO	DIAM (mm)	C.TOTAL (m)	PESO + 10% (kg)
CA50	6,3	2,22	0,6
	8,0	541,1	234,9
	10,0	193,3	132,4
	12,5	98,3	59,7
CA60	16,0	18,3	32,6
	5,0	87,6	146,5
PESO TOTAL (kg)			
CA50			460,2
CA60			146,5

Volume de concreto (C-25) = 10.83 m³
Área de forma = 163.81 m²

REV	DATA	DESCRIÇÃO	NOME
00	16.04.18	EMISSION INICIAL	

78	10.0	2	578	1156
79	12.5	2	429	858
80	12.5	2	694	1388
81	12.5	3	337	674
82	12.5	2	524	1048
83	12.5	1	149	149
84	12.5	2	641	1282
85	12.5	1	235	235
86	16.0	2	407	814
87	16.0	2	532	1064

ACO	N	DIAM (mm)	QUANT (cm)	C-UNIT (cm)	C-TOTAL (cm)
CA60	1	5.0	301	79	23779
	2	5.0	151	99	14949
	3	5.0	128	131	16768
	4	5.0	31	105	3255
	5	5.0	130	119	15470
CA50	6	5.0	70	111	7770
	8	5.0	42	125	5550
	9	6.3	3	74	4222

RELACÃO DO AGO	
V1	V3
V4	V6
V5	V9
V7	V12
V10	V15
V13	V18
V16	V21
V19	
V20	

PREFEITURA DO MUNICÍPIO DE ARAUCÁRIA
SECRETARIA MUNICIPAL DE PLANEJAMENTO

[illegible]