


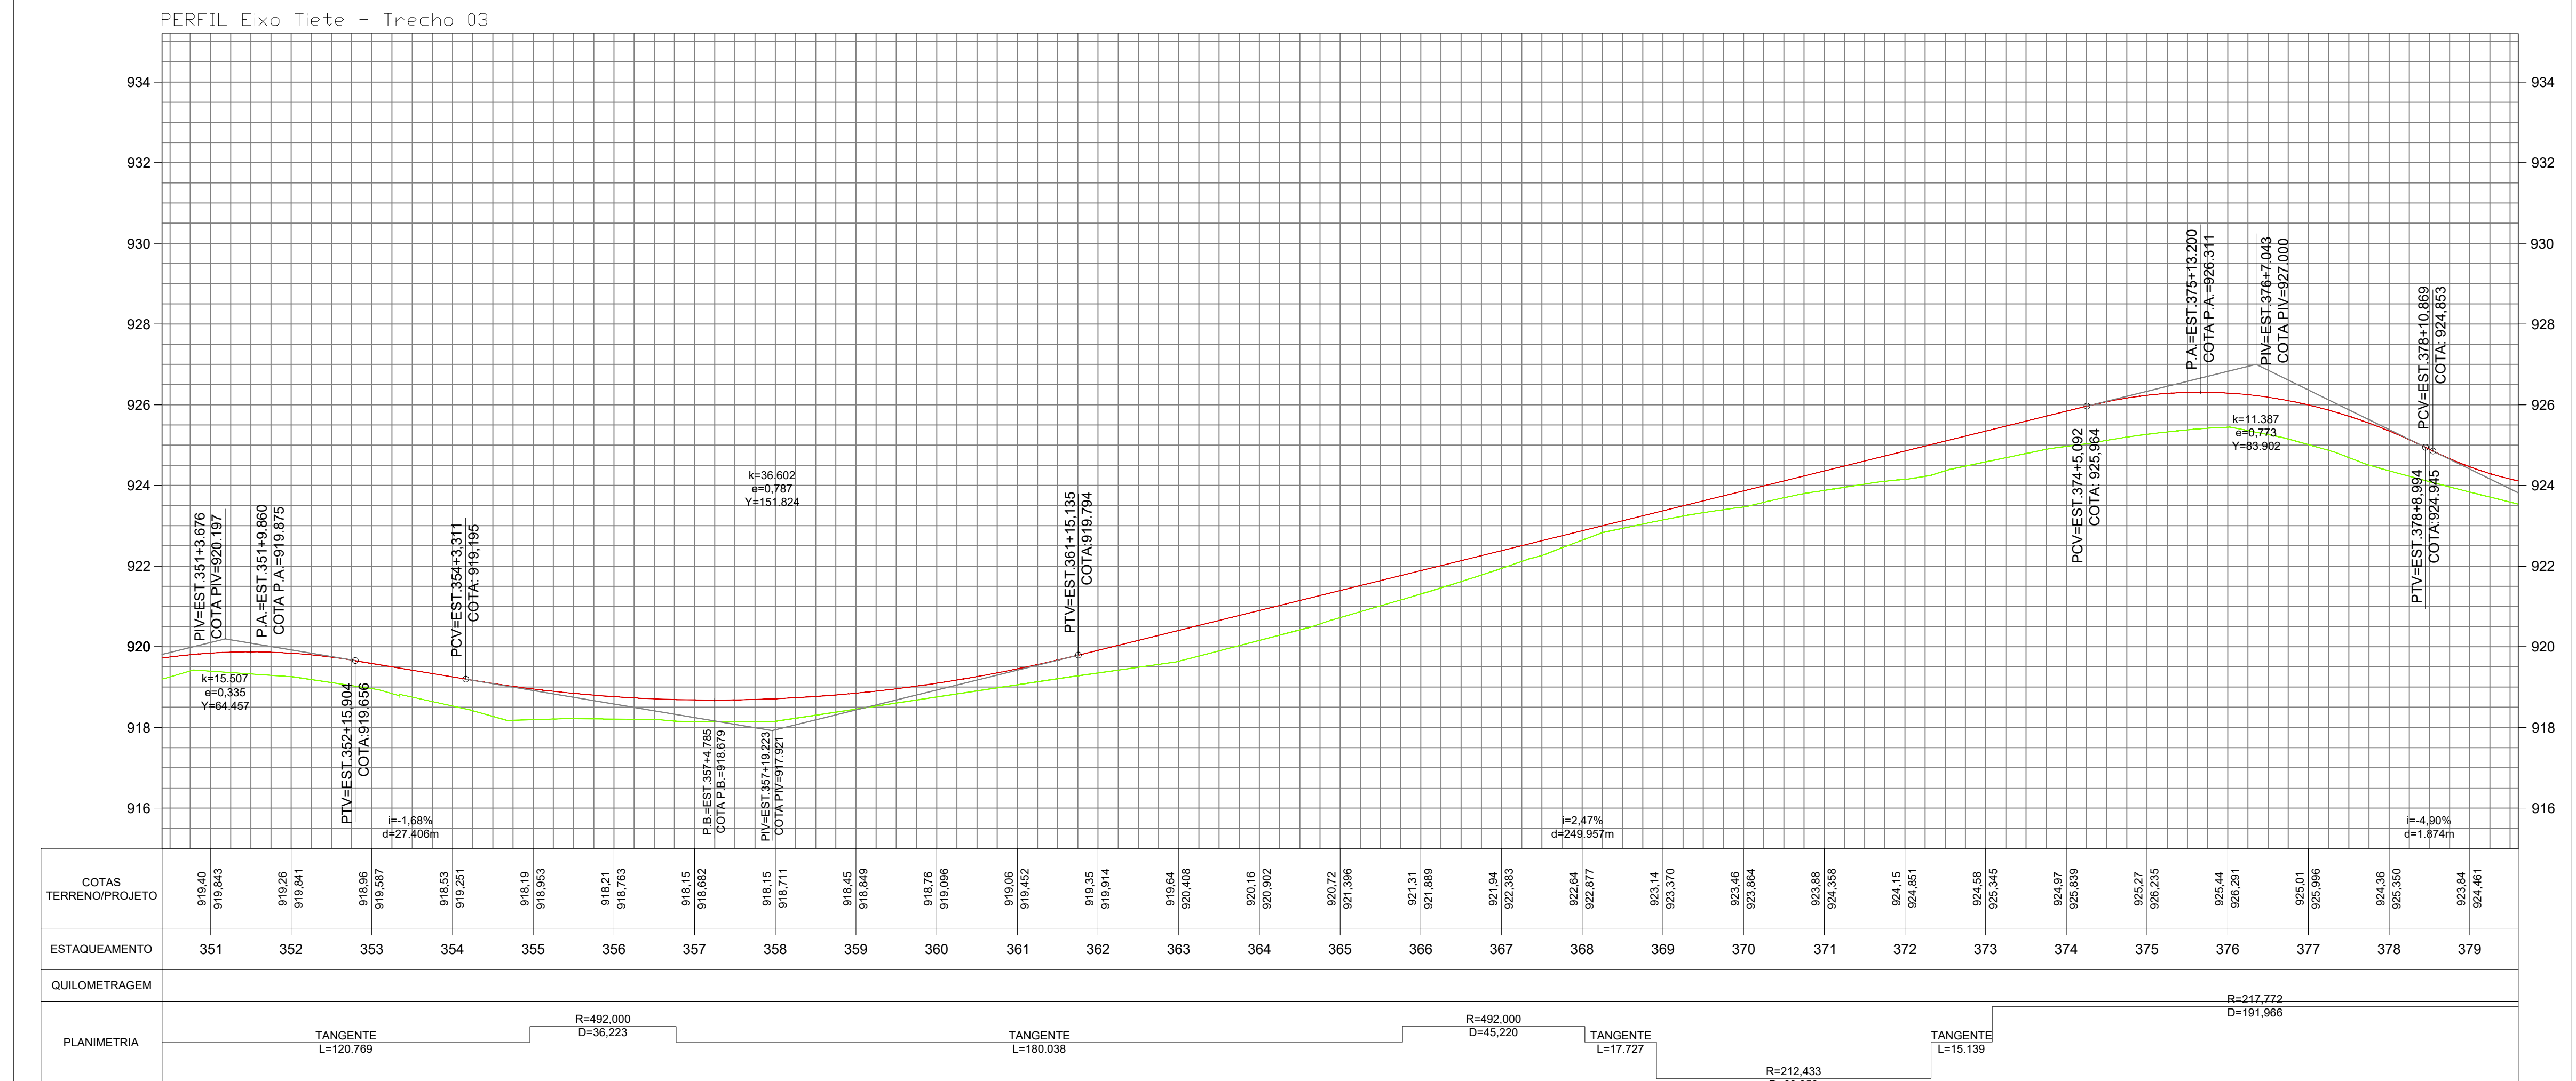

COTAS TERRENO/PROJETO	919,40 919,843	919,26 919,841	918,96 919,887	918,53 919,251	918,19 918,553	918,21 918,763	918,15 918,682	918,15 918,711	918,45 918,849	918,76 919,096	919,06 919,452	919,35 919,914	919,64 920,408	920,16 920,992	920,72 921,396	921,31 921,689	921,94 922,363	922,64 922,877	923,14 923,370	923,46 923,864	923,88 924,358	924,15 924,651	924,58 925,445	924,97 925,839	925,27 926,235	925,44 926,281	925,01 925,986	924,36 925,350	923,84 924,461	
ESTAQUEAMENTO	351	352	353	354	355	356	357	358	359	360	361	362	363	364	365	366	367	368	369	370	371	372	373	374	375	376	377	378	379	
QUILOMETRAGEM																														
PLANIMETRIA	TANGENTE L=120,769 R=492,000 D=36,223 TANGENTE L=180,038 R=492,000 D=45,220 TANGENTE L=17,727 R=212,433 TANGENTE L=15,139 R=217,772 D=191,966																													

 Dreno Profundo
 Sentido do Fluxo
 Valeta
 Dissipador

LEGENDA PERFIL:
 Perfil Terreno Natural
 Perfil Greide

13/19